


Exterior Finishes

1	Roof	Malarkey – Heather
2	Brick	ACME – Scottsdale
3	Stone	Rockdale Stone – Rough Chopped Provonce
4	Stucco Over Brick	Dryvit – Super White
5	Front Door & Garage Door	KMA87 Stiletto
6	Trim	KN4933 Moon Shell
7	Shutters & Vent	KM4792 Fern Gully
8	Front Door Handle Set	Collected
9	Lanterns by Door	Dement
10	Ceiling Porch Lights	Dement


COLLECTED

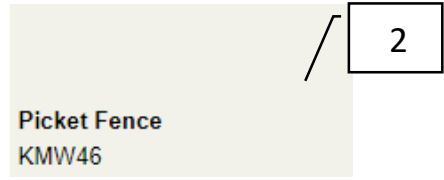

Natural Walnut



Shaker Style Cabinet Door Front

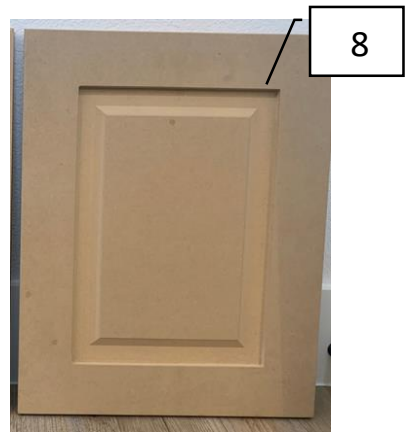



Overall Finishes

1	Wall Color	KMW47 Broken White
2	Door & Trim Color	KMW46 Picket Fence
3	Interior Stain	Old Master's – Natural Walnut
4	Vinyl plank	Armstrong – Natural Personality – Umber
5	Bedroom Fans	Dement
6	Interior Door Hardware	Black – Collected
7	Carpet	Shaw – Ride it Out – Taupestone
8	Cabinet Door Fronts	Shaker Style

COLLECTED




Natural Walnut

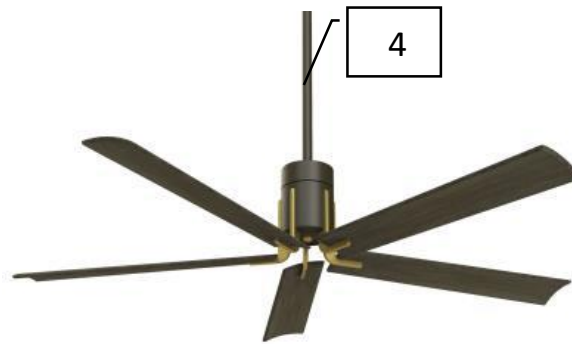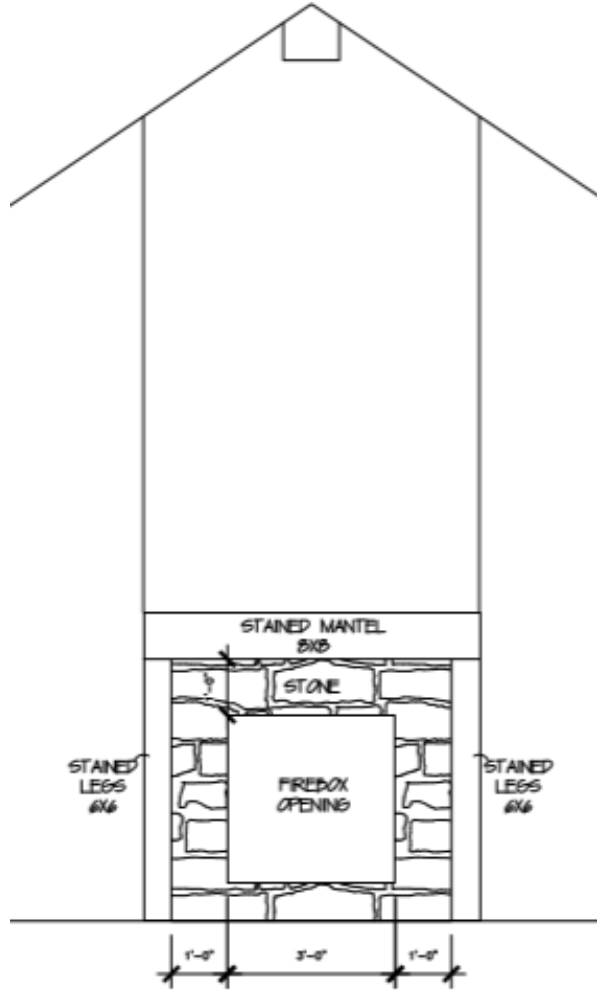

Living Finishes

1	Beam & Mantle stain	Old Masters – Natural Walnut
2	Fireplace Stone	Same as Exterior
3	Entry Light	Dement
4	Living Chandelier	Dement

COLLECTED

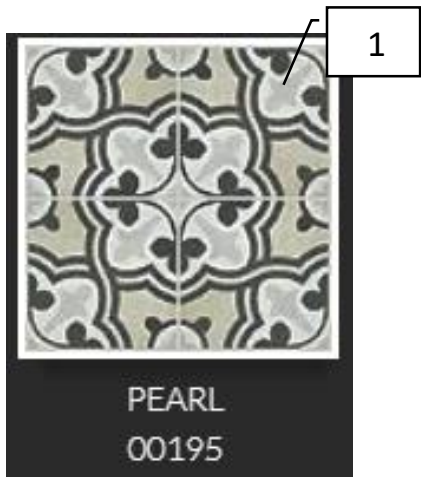


PEARL
00195




Natural Walnut



ATWH3X12**
3"X12" ALTEA - WHITE GLOSSY
(22 PCS PER BOX = 5.38 SQ FT PER BOX)

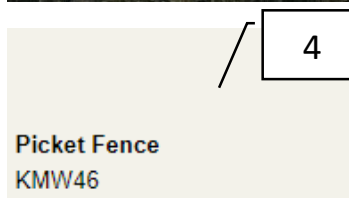





Picket Fence
KMW46

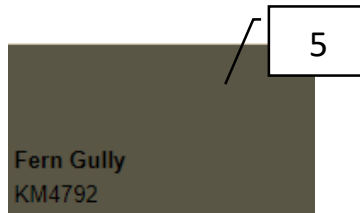

Fern Gully
KM4792





1	Backsplash for Entire Vent Hood Wall	Shaw Pearl 00195 Trim: Black Schluter Grout: Alabaster
2	Backsplash on Fridge Wall	Speartek Altea 3x12 ATWH3X12 White Glossy Grout: Alabaster
3	Granite	Uba Tuba
4	Upper Cabinets	KMW46 Picket Fence
5	Lower Cabinets & Island	KM4792 Fern Gully
7	Facuet	Delta – Trinsic – Champagne Bronze
8	Cabinet Hardware	Collected
9	Dining Light	Dement
10	Kitchen Pendants	Dement
11	Vent Hood Stain, Back of Island, Side Accents on Island	Old Master's Natural Walnut

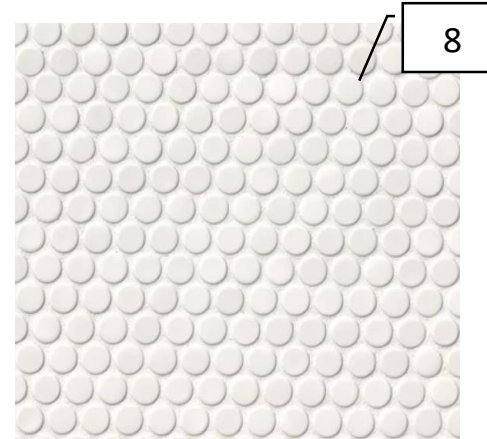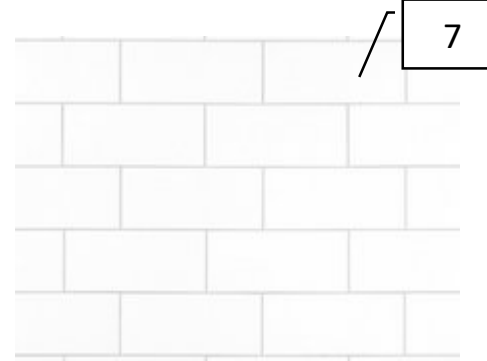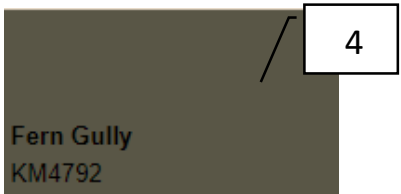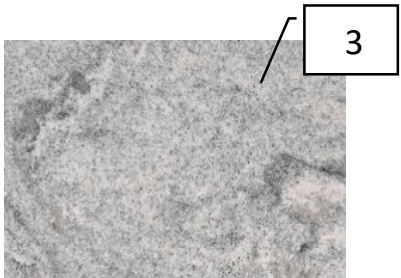

Master Bath Finishes

1	Vanity Lights	Dement
2	Plumbing	Delta – Ashlyn – Chrome
3	Granite	Silver Cloud
4	Cabinets	KM4792 Fern Gully
5	Cabinet Hardware	Collected
6	Accent Stripe Around Shower	MSI Bianco Dolomite Lynx Polished Grout: Frost
7	Main Shower & Tub Tile	3x6 White Subway Tile Grout: Frost Trim: White Schluter
8	Shower Floor	MSI White Glossy Penny Round Grout: Frost

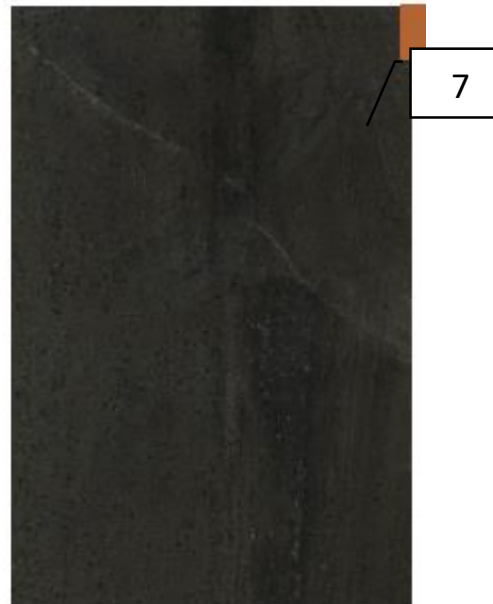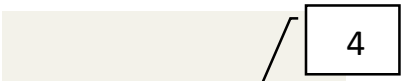

Guest Bath Finishes



1	Wall Sconces	Dement
2	Plumbing	Delta – Ashlyn – Chrome
3	Granite	Silver Cloud
4	Cabinets	KMW46 Picket Fence
5	Cabinet Hardware	Collected
6	Back Wall of Shower	Shaw Onyx 00190 Grout: White Trim: Black Schluter
7	Side Walls of Shower – Vertical Lay	Interceramic Tile Montpellier Nero Glazed 16x24 Grout: White Trim: Black Schluter

COLLECTED

Picket Fence
KMW46

Shared Bath Finishes

1	Vanity Lights	Dement
2	Plumbing	Delta Ashlyn Chrome
3	Granite	Silver Cloud
4	Cabinets	KMW46 Picket Fence
5	Cabinet Hardware	Collected
6	Accent Stripe Around Shower	MSI Domino White Glossy 2x2 Hexagon Grout: Frost
7	Main Shower Tile – Stack Joint	Speartek Smokey Blue Grout: Frost

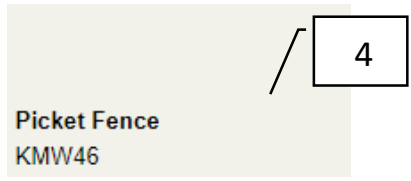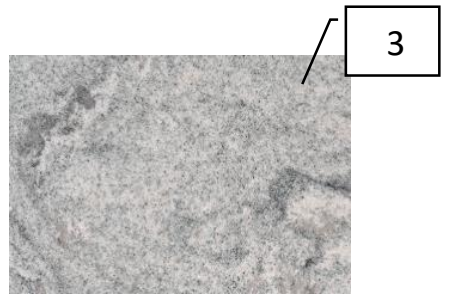

Picket Fence
KMW46



Smokey Blue (CDRSMKB3X12CKL)


COLLECTED

Mud Room



1

Natural Walnut

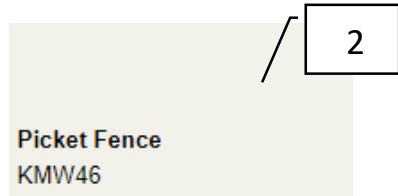

2

Picket Fence
KMW46




3

1	Back of Mud Bench	Old Master's Natural Walnut
2	Cabinet Color	KMW46 Picket Fence
3	Cabinet Hardware	Collected

COLLECTED

Utility

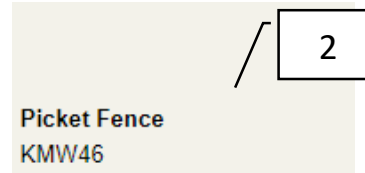

1	Granite	Uba Tuba
2	Cabinet Color	KMW46 Picket Fence
3	Cabinet Hardware	Collected

COLLECTED


Back Porch



1	Ceiling Fan	From Dement Lighting
2	Wall Sconces	From Dement Lighting

COLLECTED

Paint Schedule

Area	KELLY MOORE PAINT
Walls & Ceiling	 <p>Broken White KMW47</p>
Trim and Cabinets Unless Otherwise Notes	 <p>Picket Fence KMW46</p>
Kitchen Lower Cabinets, Kitchen Island Cabinets, Master Bath Cabinets	 <p>Fern Gully KM4792</p>
All Interior Stain, Back of Mud Bench, Vent Hood, Back of Island, Details on Side of Island	 <p>Natural Walnut</p>

COLLECTED

Appliances



GE GGDT635HSJSS



GE GGFE26JSMSS





GE GJGS760SELSS



BROAN BPM250




GPEB7227SLSS

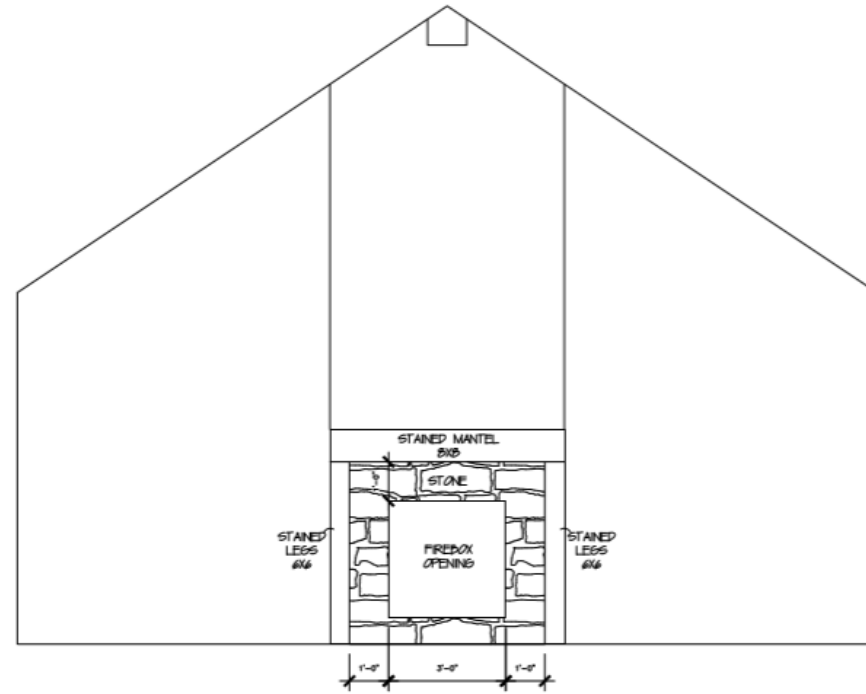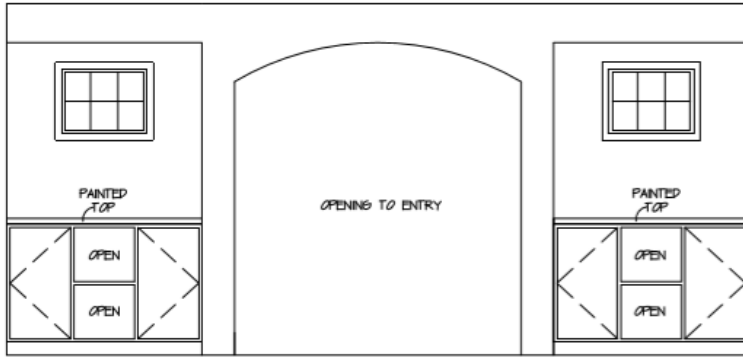

LIVING ROOM ELEVATIONS

SCALE: 1/2" = 1'-0"

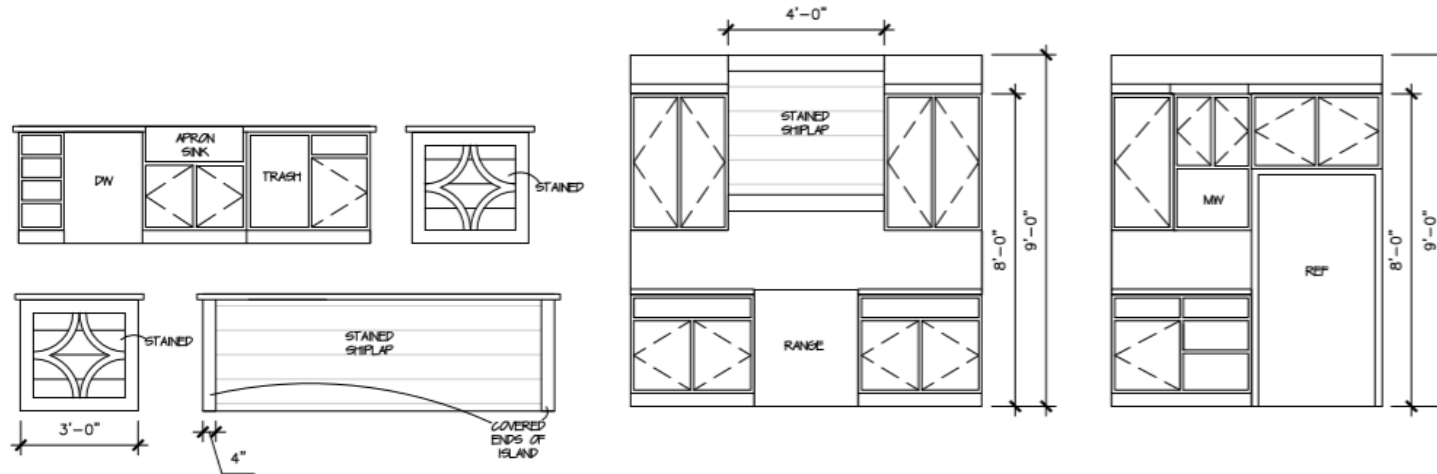

KITCHEN ELEVATIONS

SCALE: 1/2" = 1'-0"