

# Exterior Finishes

1	Roof	Malarkey – Storm Gray
2	Brick	ACME – Kennewick
3	Stone	Rockdale – Titan Gray
4	Front Porch Lanterns	Dement
5	Stucco Over Brick	Dry Vit – Super White
6	Front Door Handle Set	Collected
7	Trim	KM4936 Smoky Day
8	Garage Door	KM4938 Grouchy Badger
9	Front Door	KM5747 Sugar Pine

COLLECTED

Overall Finishes

1	Wall Paint Color	KMW46 Picket Fence
2	Trim Paint Color	KMW46 Picket Fence
3	Vinyl Plank Floors (everywhere but bedrooms & closets)	Mohawk Batavia II – Riverside Barnwood
4	Bedroom Ceiling Fans (3)	Dement
5	Stain	Old Masters – Dark Walnut
6	Carpet (bedrooms & closets)	Mohawk Color Connection Winter Delta
7	Door Hardware	Collected

COLLECTED

Picket Fence  
KMW46

Picket Fence  
KMW46

Riverside Barnwood

Shaker Cabinet Front

1




4

2



5

7

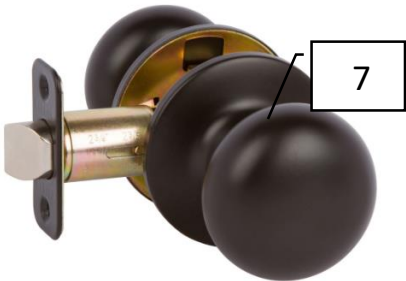


3



6



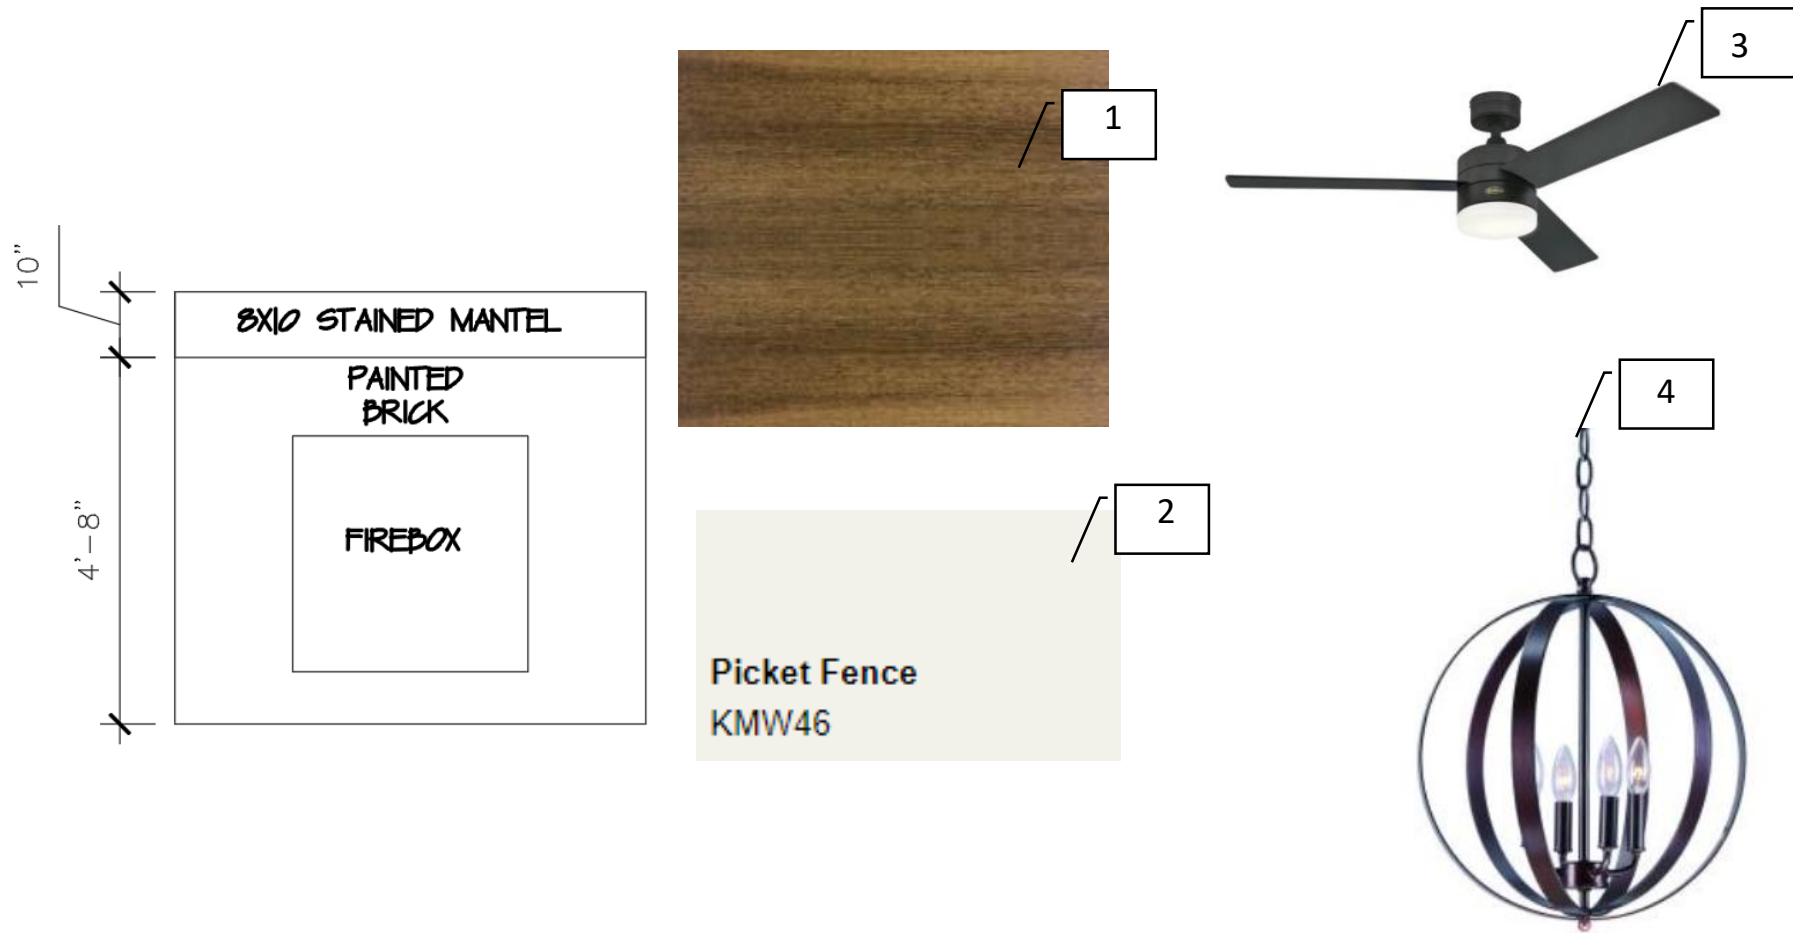

# Living Finishes


1	Mantel – Stain Interior beam stain	Old Masters – Dark Walnut
2	Fireplace Paint	KMW46 Picket Fence
3	Ceiling Fan	From Dement Lighting
4	Entry Light	From Dement Lighting

COLLECTED

# Kitchen Finishes




1

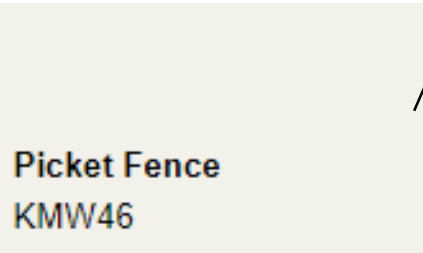


2



3

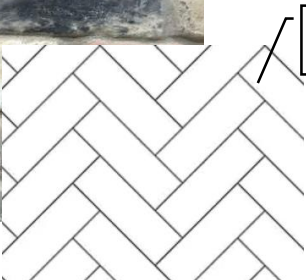

9

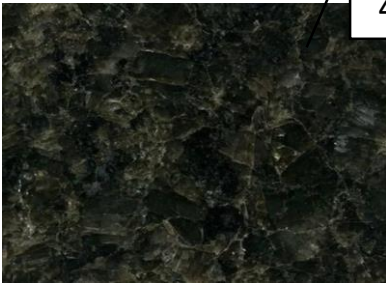

4



5



7





8



6

1	Perimeter Cabinets & Vent Hood	KM4940 Greybeard
2	Island Cabinets	SW 6206 Oyster Bay
3	Backsplash Tile Main	Alpha Concrete Brick Pavers – Chicago  Grout: White (very heavy)
4	Granite	Uba Tuba
5	Dining Light Fixture (1)	From Dement Lighting
6	Faucet	Delta Foundations Chrome
7	Island Pendants (2)	From Dement Lighting
8	Cabinet Hardware	Provided by Collected
9	Accent Tile Under Entire Vent Hood – Fill Entire Area – no picture frame	Same as Main in Herringbone Pattern  Grout: White (very heavy)




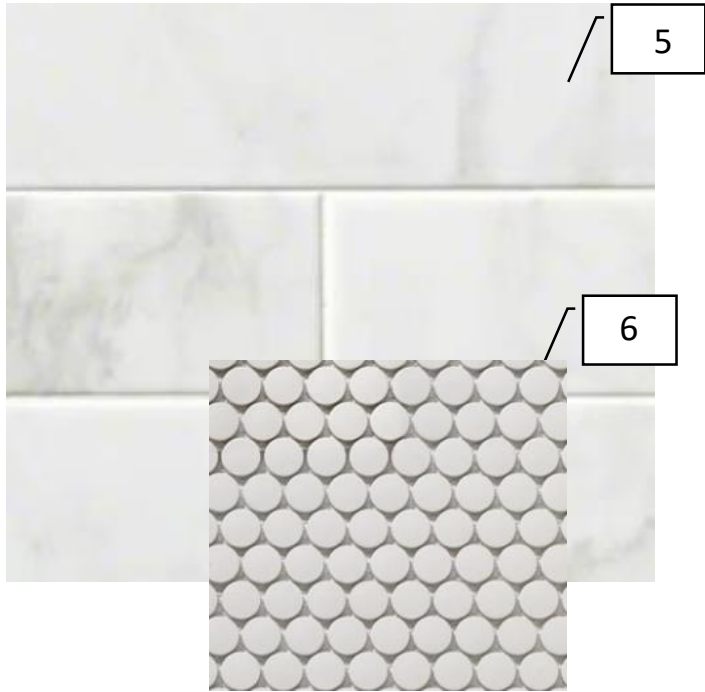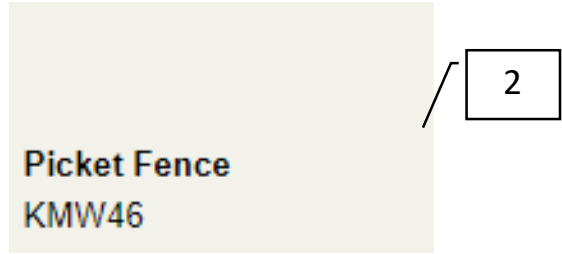


# Master Bath Finishes

1	Cabinet Color	KMW46 Picket Fence
2	Wall Color	KMW46 Picket Fence
3	Granite	Silver Cloud
4	Cabinet Hardware	Provided by Collected
5	Main Tub & Shower Tile	MSI Classique Carrara Trim: White Schluter Grout: Frost
6	Stripe around Tub & Shower Floor	Emser Zone Gray Matte Penny Grout: Frost
7	Vanity Lights	Dement
8	Plumbing	Delta Trinsic Chrome

COLLECTED

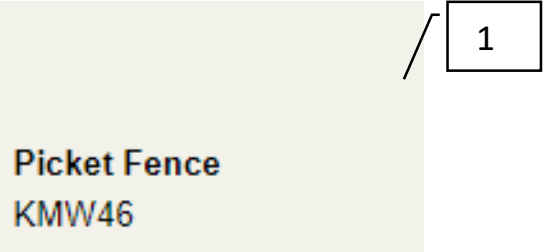

**Picket Fence**  
KMW46

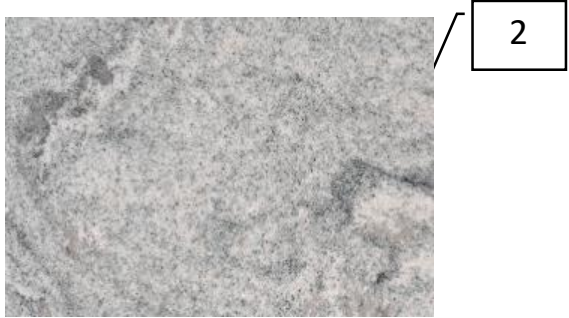

# Guest Bath Finishes

1	Cabinet Color	KMW46 Picket Fence
2	Granite	Silver Cloud
3	Cabinet Hardware	Collected
4	Vanity Lights	Dement
5	Plumbing	Delta Trinsic Chrome

\*Fiberglass tub/shower combo in here

COLLECTED

# Utility Finishes

1	Cabinet Paint Color	KMW46 Picket Fence
2	Cabinet Hardware	Collected



1



2

COLLECTED

Area	Sherwin Williams Paint
Trim, Cabinets & Doors (unless otherwise noted)	<div><div>Picket Fence KMW46</div></div>
Walls & Ceilings	<div><div>Picket Fence KMW46</div></div>
Stain on beams & fireplace	<div>Old Masters- Dark Walnut</div> <div></div>

Paint Schedule

COLLECTED



# Appliances



**Gas Range**  
WWFG505M0BS Black-on-Stainless



**Under Cabinet Range Hood**  
BPM250 Silver






**Built-In Dishwasher**  
WWDF330PAHS Stainless Steel



**Countertop Microwave**  
WWMC50522HS Stainless Steel






**Installation Kit**  
WMK2220AS Black-on-Stainless

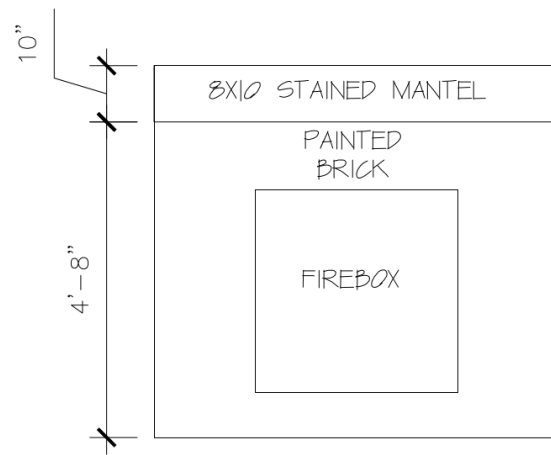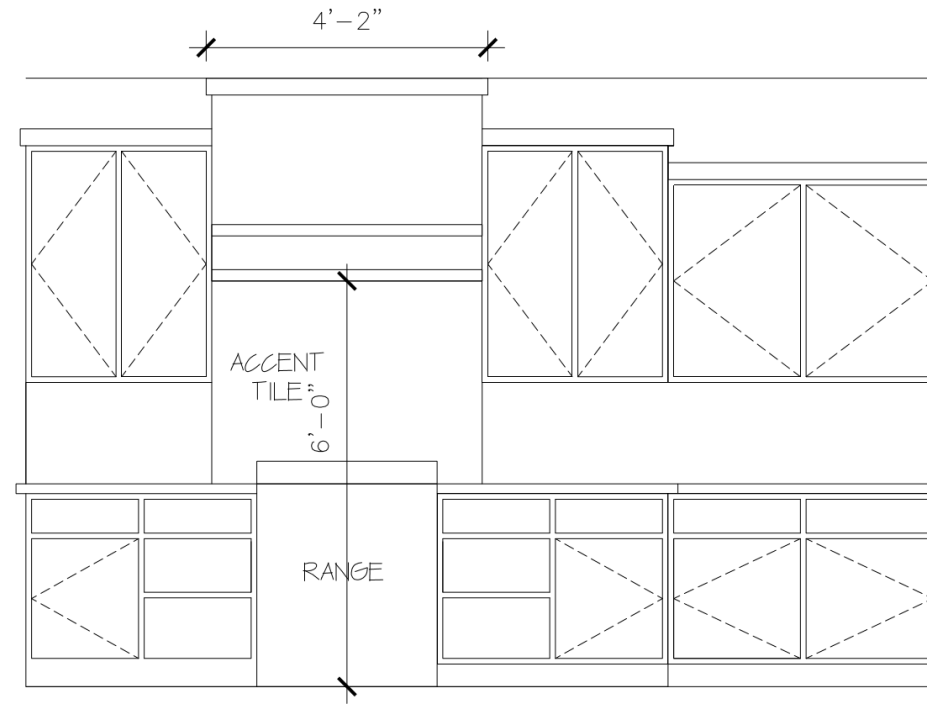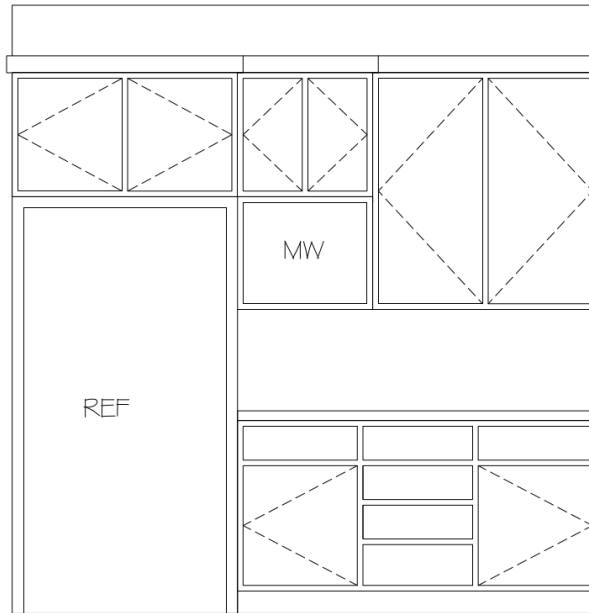

**FIREPLACE DESIGN**

SCALE: 1" = 1'-0"

ENCLOSE  
SIDES  
OF ISLAND

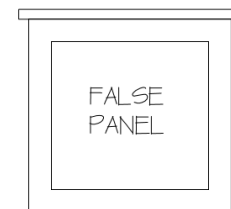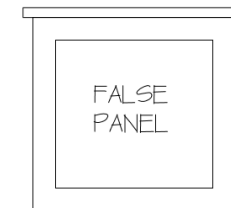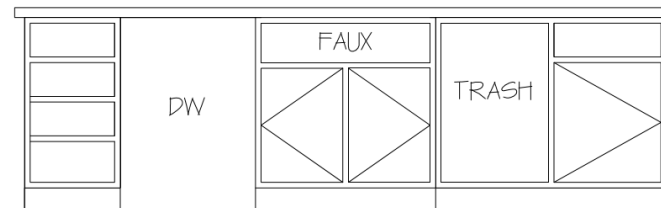

**KITCHEN ELEVATIONS**

SCALE: 1" = 1'-0"