

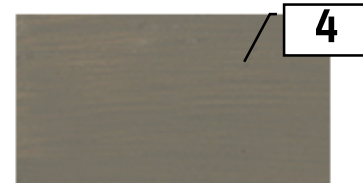
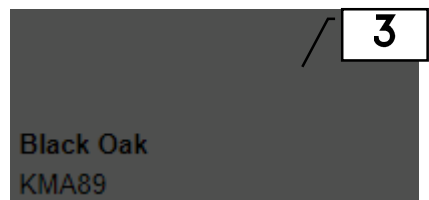


Exterior


1	Trim	KM4930 Cathedral Stone
2	Garage Door	KM4929 Warm Gray Flannel
3	Front Door	KMA89 Black Oak
4	Exterior Stain	Storm System Bound Rock
5	Stucco Over Brick	Dry Vit – Van Dyke
6	Roof	Malarkey – Midnight Black
7	Brick	ACME – Kennewick
8	Stone	Grandbury Stone – Varying Sizes
9	Front Door Handle Set	Collected
10	Garage Exterior Lights	Dement
11	Exterior Light Over Entry	Dement

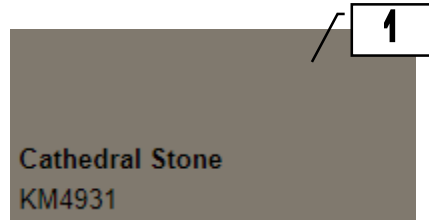


Bound Rock+

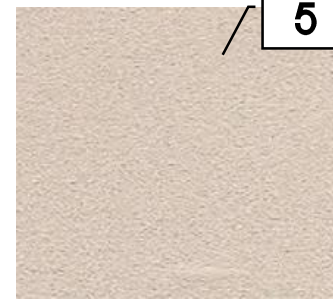

COLLECTED

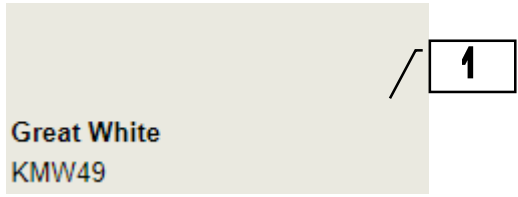

1

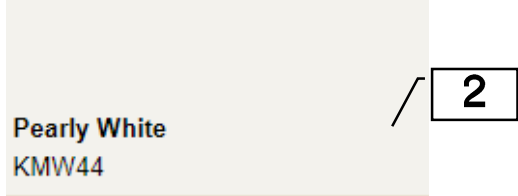


2



5



6

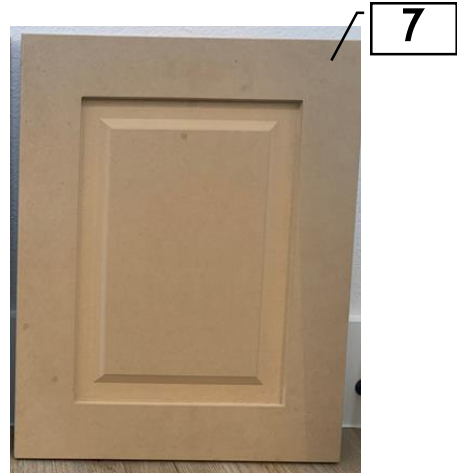


7



4



3

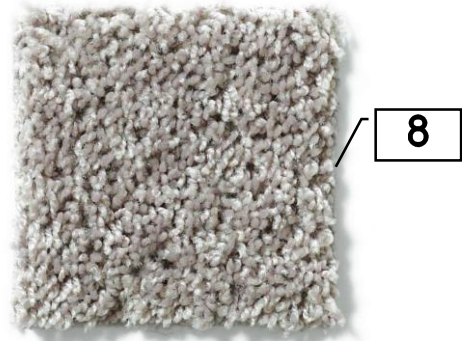

8

Overall

1	Walls & Ceiling Paint	KMW Great White
2	Trim & Cabinets (Unless otherwise noted)	KMW44 Pearly White
3	Vinyl Plank	Armstrong Driftwood
4	Interior Stain	Old Masters – Dark Walnut
5	Interior Door Hardware	Collected
6	Bedroom Fans	Dement Lighting
7	Cabinet Door Fronts	Shaker Style
8	Carpet	Shaw Ride It Out - Taupestone

Living Room & Entry Selections



1



3



2



4

Pearly White
KMW44







5



6

1	Fireplace Mantel	Old Masters Dark walnut
2	Stone Fireplace	Same Stone as Exterior
3	Cabinet Hardware	Collected
4	Built-in Cabinet Color	KMW44 Pearly White
5	Entry Light	Dement
6	Living Fan	Dement

Kitchen

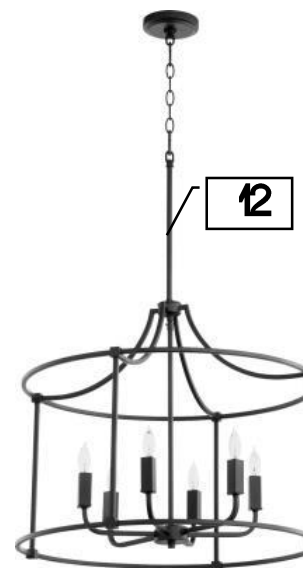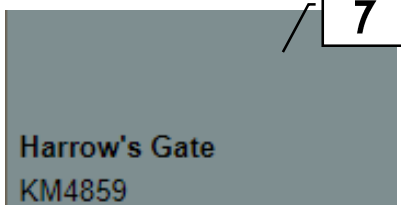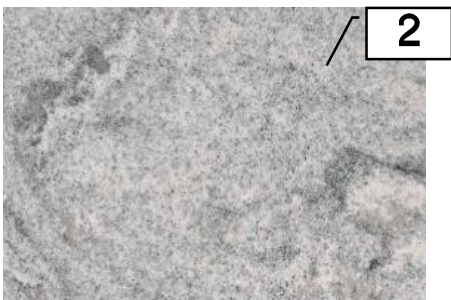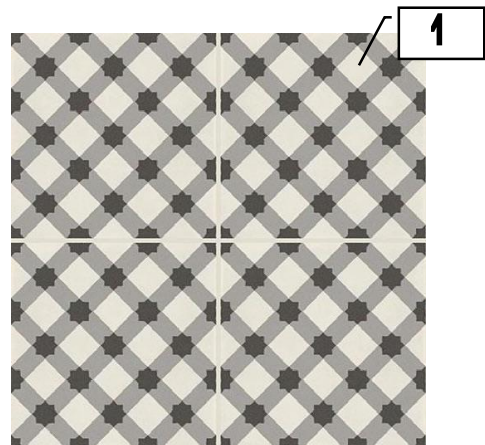

1	Accent Backsplash Under ENTIRE Vent Hood	Marazzi D_Segni Plaid – Chalk/Midnight/Shadow/Smoke Blend Grout: White
2	Granite	Silver Cloud
3	Perimeter Cabinets & Vent Hood PAint	KMW44 Pearly White
4	Kitchen Faucet	Delta Trinsic Matte Black
5	Sink	Stainless Steel Apron Front
6	Main Backsplash	Speartek RVAWH2.5X8GL Grout: White Trim: White Schluter
7	Island Cabinets	KM4859 Harrow's Gate
8	Cabinet Hardware	Collected
9	Stain on Vent Hood	Dark Walnut
10	Kitchen Pendants	Dement
11	Kitchen Sconces	Dement
12	Dining Light	Dement

Master Bath Selections


1	Plumbing	Delta Trinsic Matte Black
2	Granite	Uba Tuba
3	Cabinets	KMW44 Pearly White
4	Cabinet Hardware	Collected
5	Main Tub & Shower Tile	Knox Ginger Wood Look Tile Grout: White Trim: White Schluter
6	2 Stripes Through Shower / 1 Stripe Even with lower shower stripe around tub	MSI Retro Picket Bianco Grout: White Trim: White Schluter
7	Vanity Lights	Dement



1



7

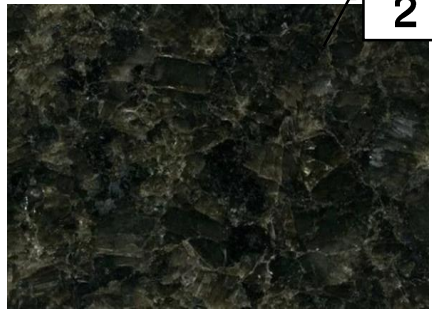

2




3


Pearly White
KMW44



4

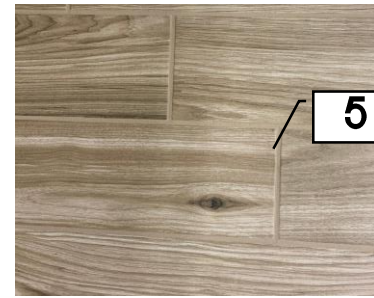

5

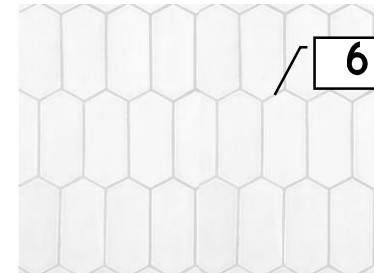




6



Notes:

Wants one large mirror

Guest Bath Selections

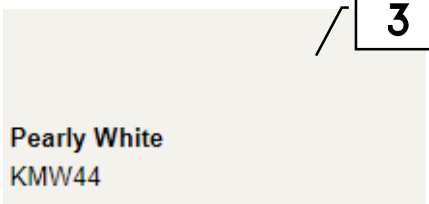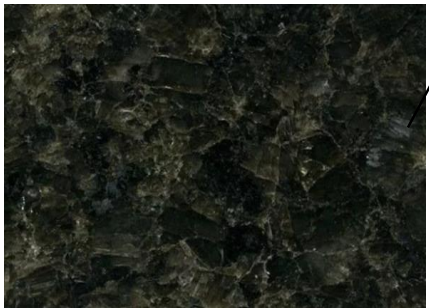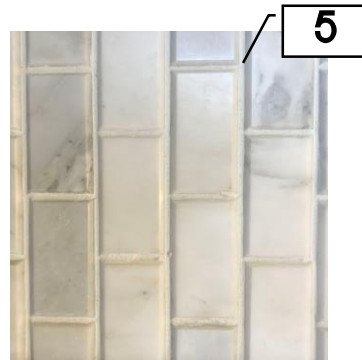



Pearly White
KMW44



1	Faucet	Delta – Trinsic – Black
2	Granite	Uba Tuba
3	Cabinet Color	KMW44 Pearly White
4	Cabinet Hardware	Collected
5	Accent Tile Vertical Stripe Down Plumbing Wall	MSI Arabescato Carrara Honed & Beveled Grout: White
6	Main Shower Tile – Run Vertically	MSI Sande Gray 12x24 Grout: White Trim: White Schluter
7	Vanity Pendant Lights	Dement

Powder Bath Selections


1	Faucet	Delta Ashlyn Chrome
2	Granite	Silver Cloud
3	Cabinet Color	KM4859 Harrow's Gate
4	Cabinet Hardware	Collected
5	Vanity Light	Dement

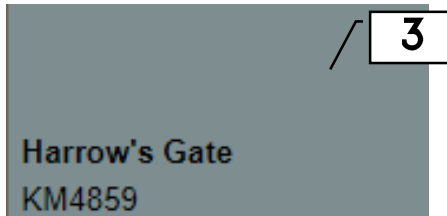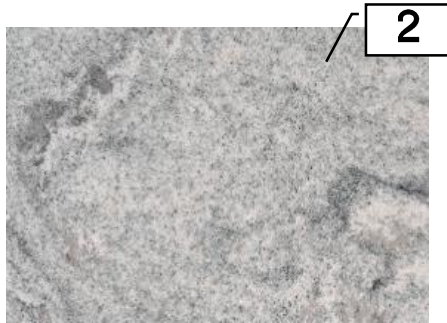


Note: Black Mirror

Mud Room Selections


1	Upper Desk Cabinets	KMW44 Pearly White
2	Granite	Silver Cloud
3	Lower Desk Cabinets & Mud Bench	KM4859 Harrow's Gate
4	Cabinet Hardware	Collected

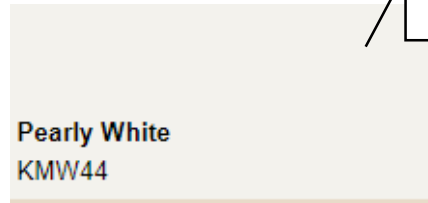

1

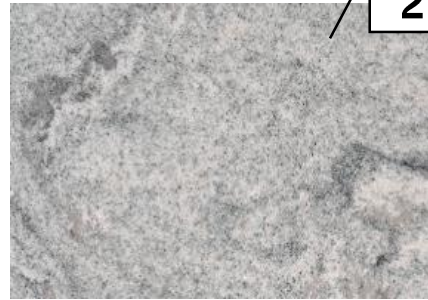

2

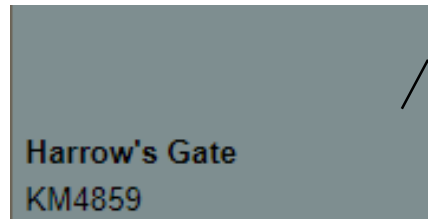


3



4

Utility Room Selections

1	Cabinet Color	KMW44 Pearly White
2	Granite	Silver Cloud
3	Cabinet Hardware	Collected

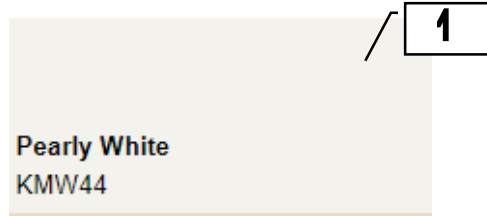


Back Patio Selections

1	Ceiling Fan	Dement Lighting
2	Back Exterior Lights	Dement



Appliances

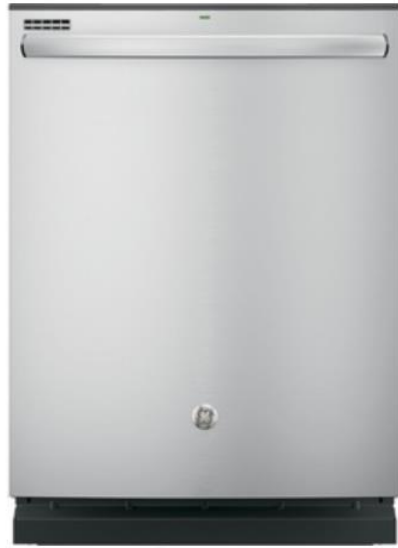

GE GGD635HSJSS



GE GGFE26JSMSS




GE GJGS760SELSS



BROAN BPM250





GPEB7227SLSS

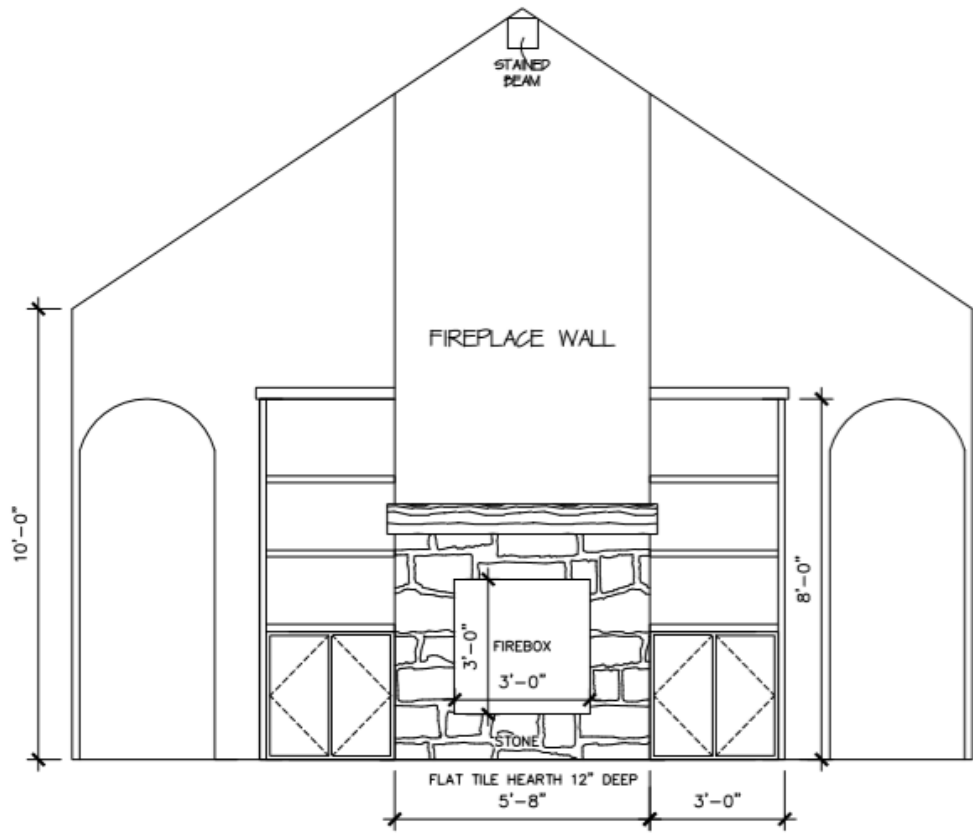

LIVING ROOM FIREPLACE WALL

SCALE: 1/2" = 1'-0"

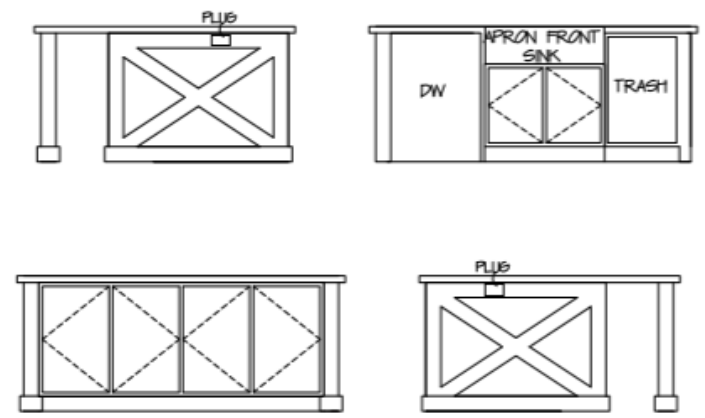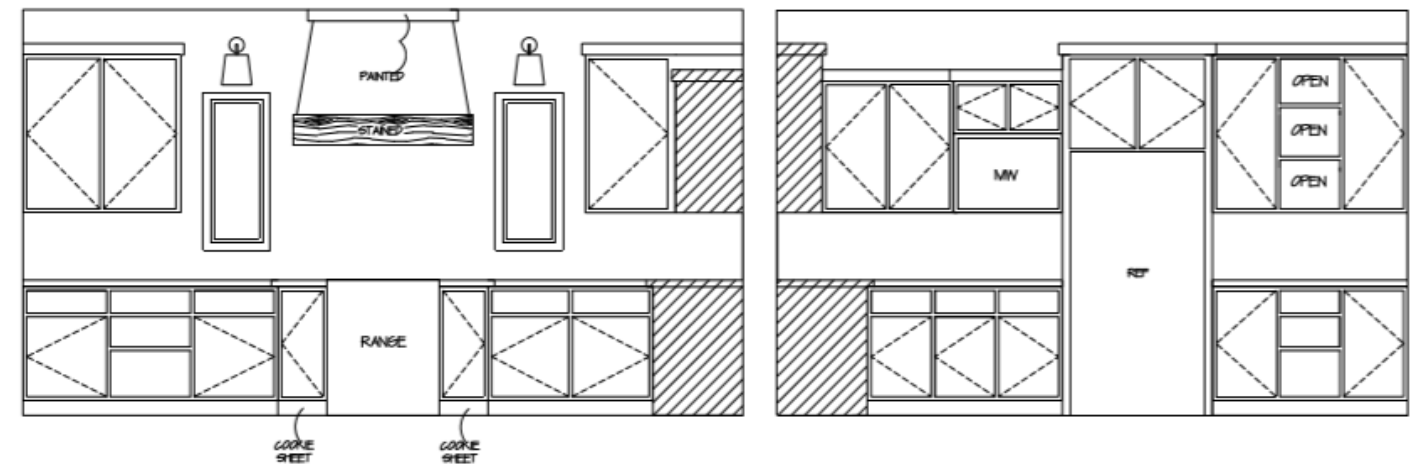

KITCHEN ELEVATIONS

SCALE: 1/2" = 1'-0"