

DEMENT  
*Lighting*



COLLECTED



Natural Wood



SUMMER SAGE



1

2

3



4

## Exterior Finishes

1	Roof	Malarkey Storm Heather
2	Brick	Acme – Summer Sage
3	Stone	Rockdale - Rubble
4	Stucco	Natural White
5	Stain	Storm System – seacoast gray
6	Front Door Color	KM4859 - Harrows Gate
7	Trim Color & Garage Door	KM4931 Cathedral Stone
8	Front Porch Light	Dement
9	Front Door Handle Set	Collected
10	Shutters	KM5804 Yacht Club

COLLECTED

Project: 604 N 10<sup>th</sup> ST  
Exterior Finishes  
Date: 12/16/2019

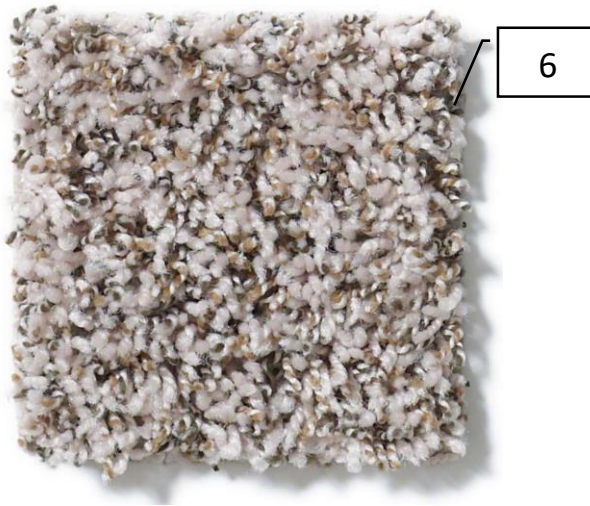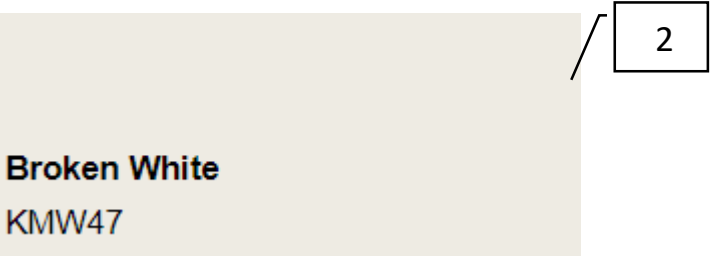


## Overall Finishes

1	Wall Color	KM4599 Fossil
2	Door & Trim Color	KMW47 Broken White
3	Vinyl plank	Armstrong – Natural Personality – Medium Walnut - Brown
4	Bedroom Ceiling Fans (4)	From Dement Lighting
5	Stain	Old Masters – natural walnut
6	Carpet	Shaw –winter white
7	Door Hardware	Black Knobs Provided by collected

COLLECTED

Project: 604 N 10<sup>th</sup> ST  
Interior Finishes  
Date: 12/16/2019

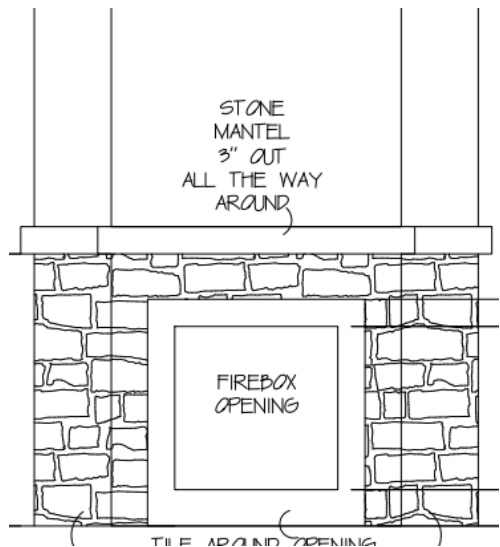

1



2



3

DEMENT  
*Lighting*



4

DEMENT  
*Lighting*

## Living Finishes



1	Beam stain	Old Masters – natural walnut
2	Fireplace stone	Same as Exterior
3	Ceiling Fan	From Dement Lighting – use chrome side of blades
4	Entry Light	From Dement Lighting

COLLECTED

Project: 604 N 10<sup>th</sup> ST  
Interior Finishes  
Date: 12/16/2019



Nature's Gate  
KM5748

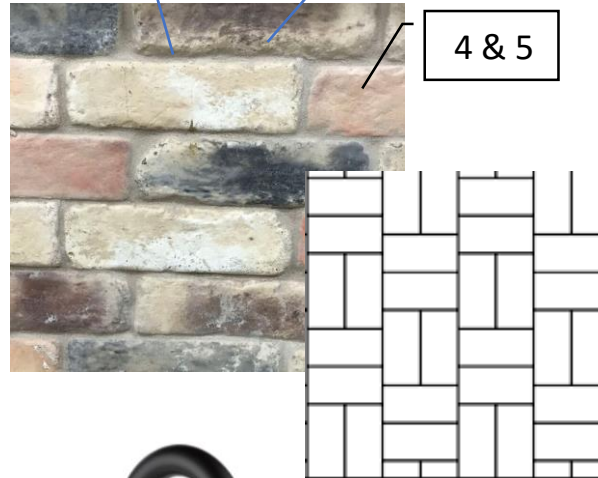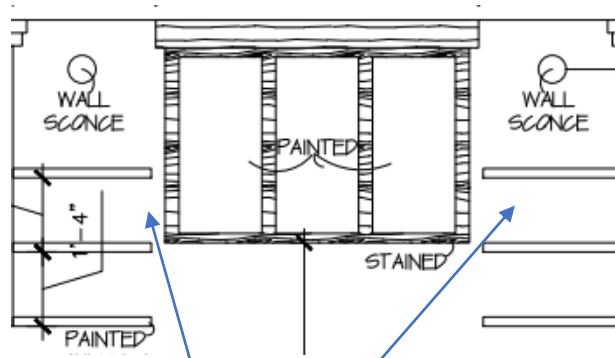

FERGUSON



DEMENT  
Lighting



COLLECTED





DEMENT  
Lighting

## Kitchen Finishes

1	Cabinets and Vent Hood	KMW5748 Natures Gate
2	Stain	Old Masters – Natural Walnut
3	Granite counter tops	Valle Nevado
4	Accent Backsplash under entire vent hood and floating shelves	Alpha Concrete – Chicago brick Basket weave pattern Grout - alabaster
5	Backsplash	Alpha Concrete – Chicago brick
6	Faucet	Delta Essa Black
7	Island and dining fixture (2)	From Dement Lighting
8	Cabinet Hardware	Provided by Collected
9	Wall scone (2)	From Dement Lighting

COLLECTED

Project: 604 N 10<sup>th</sup> ST  
Interior Finishes  
Date: 12/16/2019

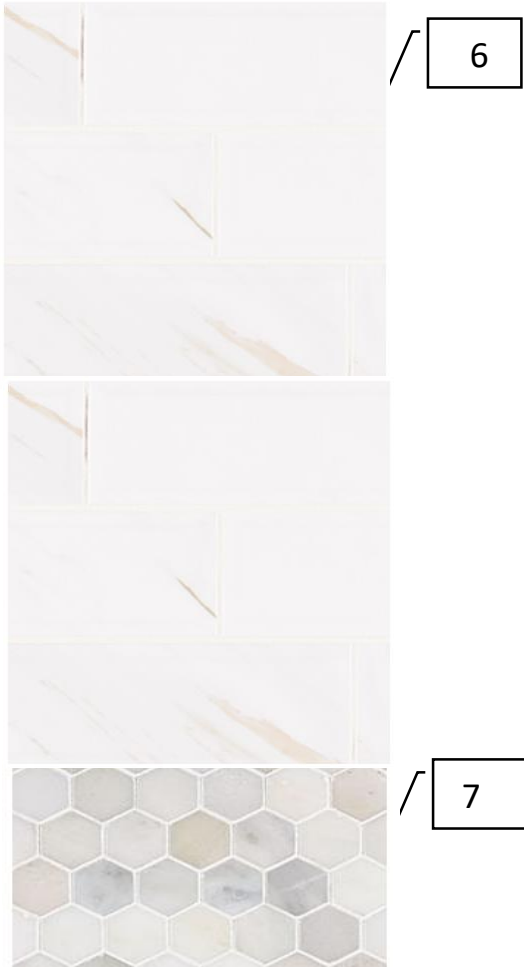
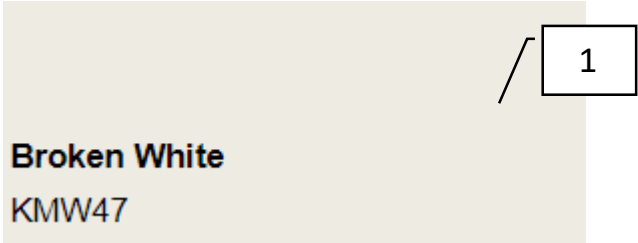


## Master Bath Finishes

1	Cabinet Color	KMW47 Broken White
2	Granite	Uba Tuba
3	Cabinet Hardware	Provided by Collected
4	Bath Hardware	Provided by Collected
6	Main Tub and Shower Tile	MSI – Classique white calacatta 4x16 mix  Grout – white  Trim - Beveled
7	Shower floor	MSI – Grecian White 2" hex polished  Grout - white
8	Vanity Lights (2)	From Dement Lighting
9	Mirrors (2)	Provided by Collected
10	Plumbing Hardware	Ashlyn - chrome

COLLECTED

Project: 604 N 10<sup>th</sup> ST  
Interior Finishes  
Date: 12/16/2019

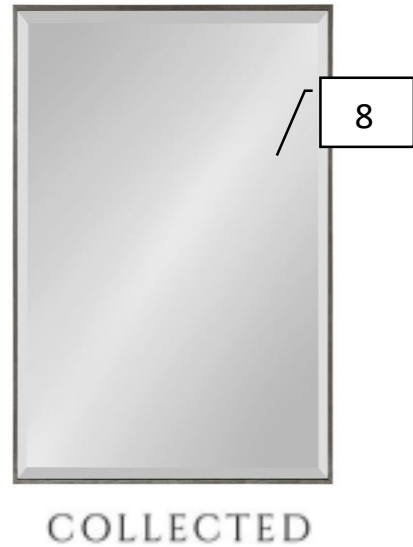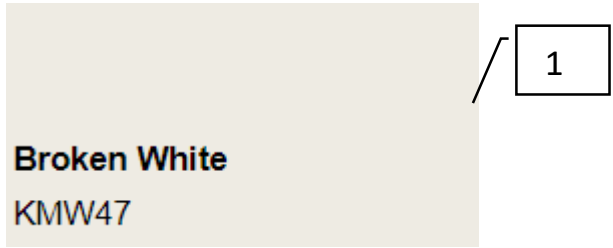

## Guest Bath Finishes

1	Cabinet Color	KMW 47 Broken White
2	Granite	Uba Tuba
3	Bath Hardware	Provided by Collected
4	Tub / Shower Combo Tile – Stacked Pattern	MSI – dove grey subway Stacked Pattern  Grout – pewter  Trim: black schluter
5	Tub / Shower Accent Tile – 2 Tile High Strip Around Tub	Shaw – Revival Aurora – Pearl  Grout – pewter
6	Cabinet Hardware	Provided by Collected
7	Lighting (2)	From Dement Lighting
8	Mirrors (2)	Provided by Collected
9	Plumbing Hardware	Ashlyn – chrome


COLLECTED

Project: 604 N 10<sup>th</sup> ST  
Interior Finishes  
Date: 12/16/2019





1

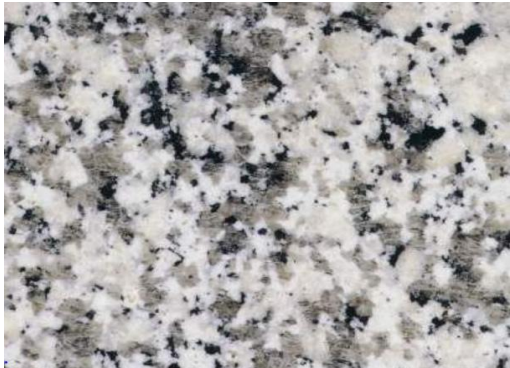


2



4



5

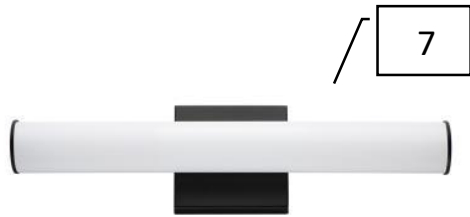

7

DEMENT  
*Lighting*



8

COLLECTED



3

COLLECTED



6



COLLECTED



9


FERGUSON

# Shared Bath Finishes

1	Cabinet Color	KM5748 Natures Gate
2	Granite	Valle nevado
3	Bath Hardware	Provided by Collected
4	Tub / Shower Combo Tile	MSI – brickstone paver - ivory Grout – pewter Schluter - chrome
5	Tub / Shower Accent Tile 12" Stripe Around Shower	MSI – Domino collections – white glossy 2x2 hex Grout - pewter
6	Cabinet Hardware	Provided by Collected
7	Lighting (2)	From Dement Lighting
8	Mirrors (2)	Provided by Collected
9	Plumbing Hardware	Ashlyn – chrome

COLLECTED

Project: 604 N 10<sup>th</sup> ST  
Interior Finishes  
Date: 12/16/2019

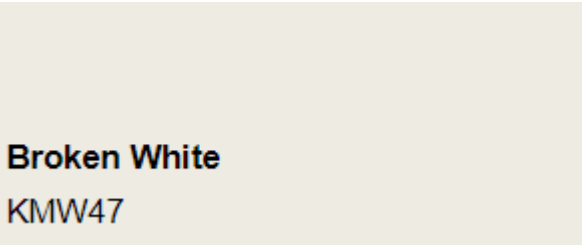


**Broken White**  
KMW47

/ 1



/ 2

COLLECTED

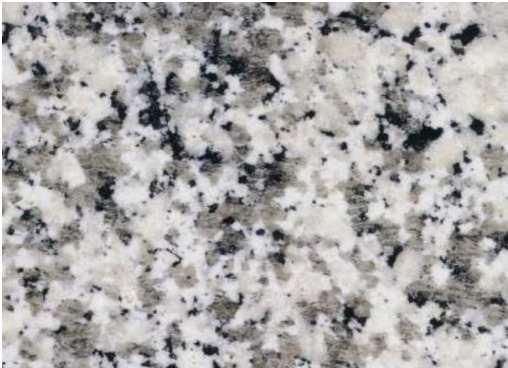

/ 3

Utility & Mud Room

1	Cabinet Color	KMW47 Broken White
2	Cabinet Hardware	Provided by Collected
3	Granite	Valle Nevado



COLLECTED

Project: 604 N 10<sup>th</sup> ST  
Interior Finishes  
Date: 12/16/2019



Paint Schedule

Area	KELLY MOORE PAINT
Walls & Ceiling	<div><b>Fossil</b> KM4599</div>
Trim Master Bath Cabinets Guest Bath Cabinets Utility room Catch all	<div><b>Broken White</b> KMW47</div>
Kitchen cabinets Kitchen island shared bath	<div><b>Nature's Gate</b> KM5748</div>
All Interior Stain	OM – Natural Walnut <div></div>

COLLECTED

Project: 604 N 10<sup>th</sup> ST  
Interior Finishes  
Date: 12/16/2019

## Appliances





GE GJGS760SELSS GE GJGS760SELSS



GE GGDT635HSJSS




GPEB7227SLSS

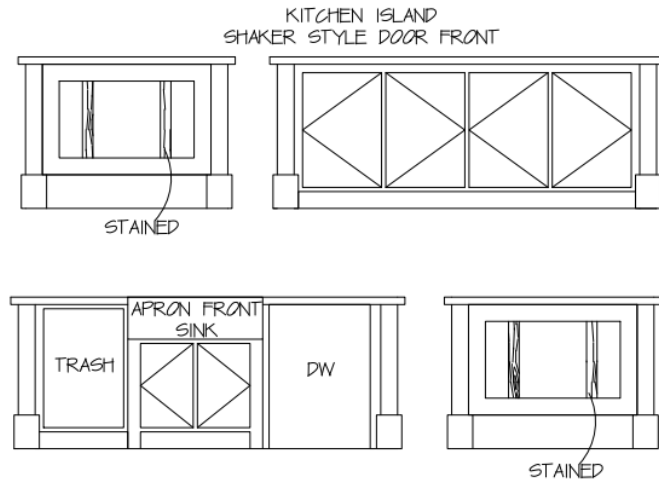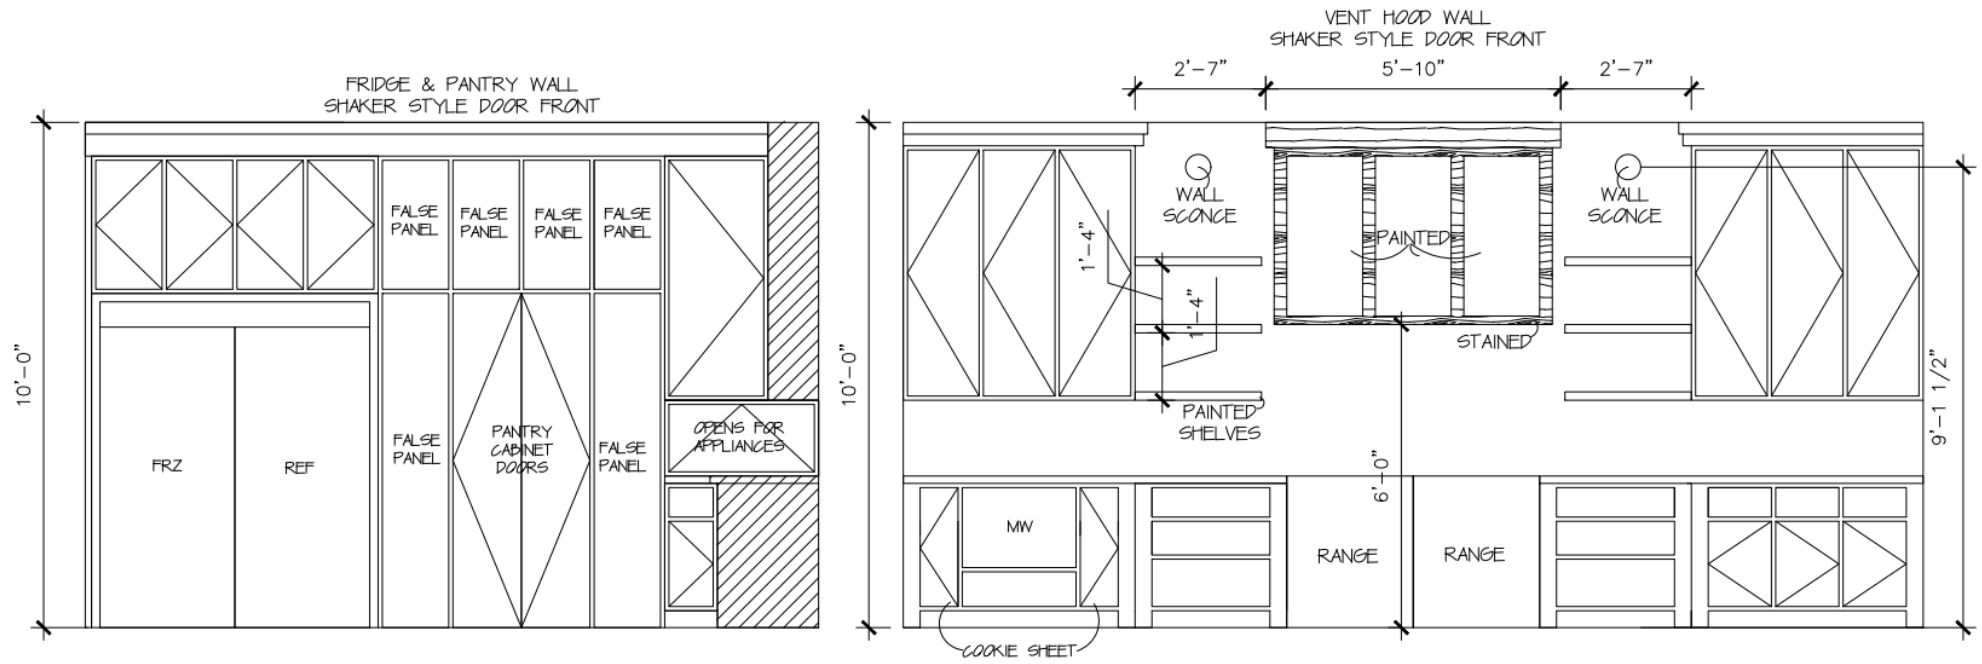

#### KITCHEN DETAILS

SCALE: 3/4" = 1'-0"

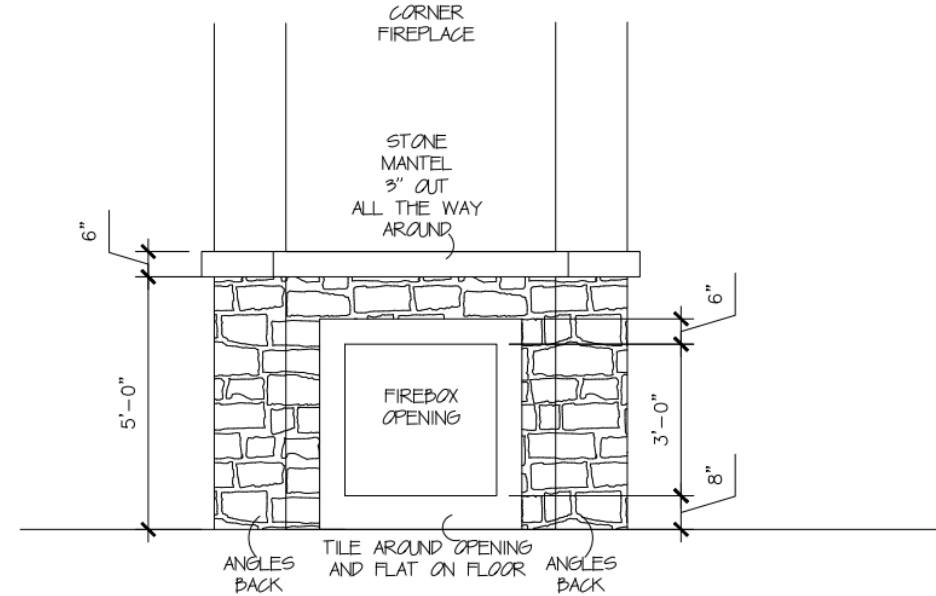

#### FIREPLACE DETAIL

SCALE: 3/4" = 1'-0"