

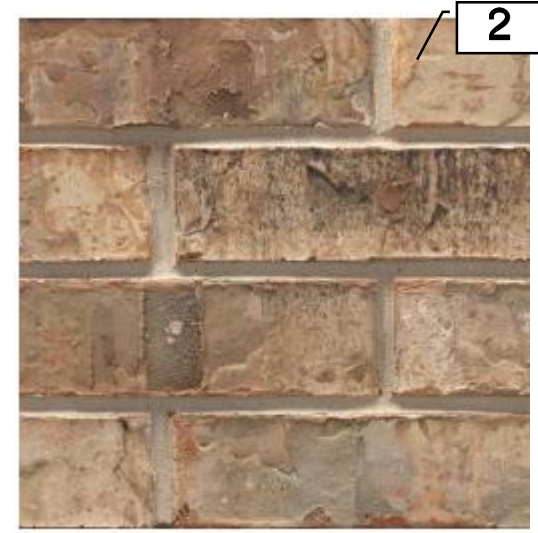
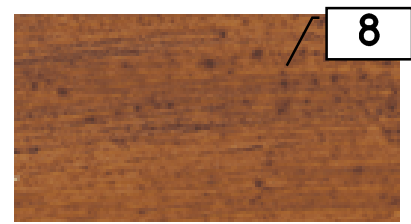
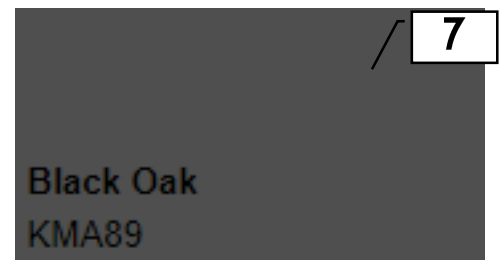
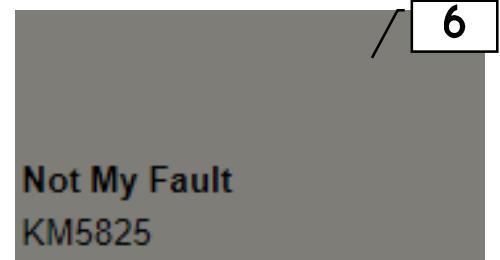


# Exterior Finishes

1	Roof	Malarkey - Storm System
2	Brick	ACME - Scottsdale
3	Stone	Rockdale - Provonce
4	Stucco Over Brick	Dryvit - Super White
5	Lanterns	Dement
6	Trim & Garage Door	KM5825 Not My Fault
7	Front Door	KMA89 Black Oak
8	Exterior Stain	Storm System - Auburn Locks
9	Front Door Handle Set	Collected

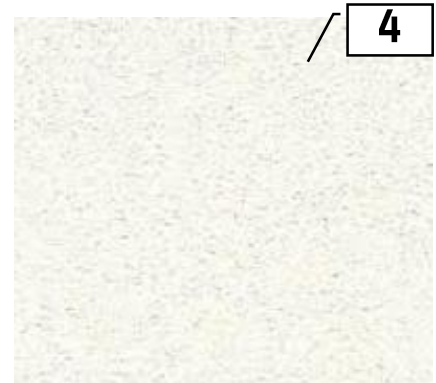

SCOTTSDALE

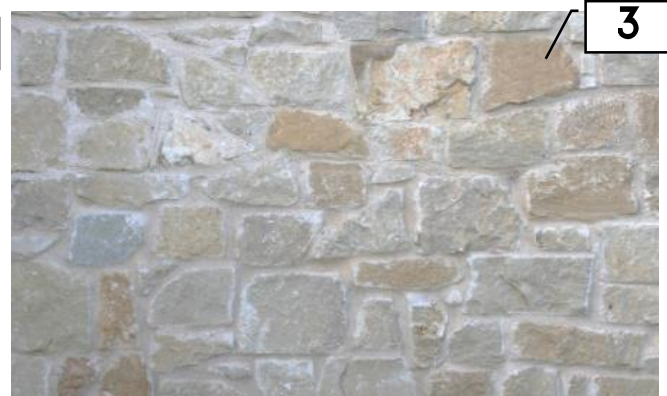

Auburn Locks



COLLECTED

Pearly White  
KMW44

1

Pearly White  
KMW44


2




4



7

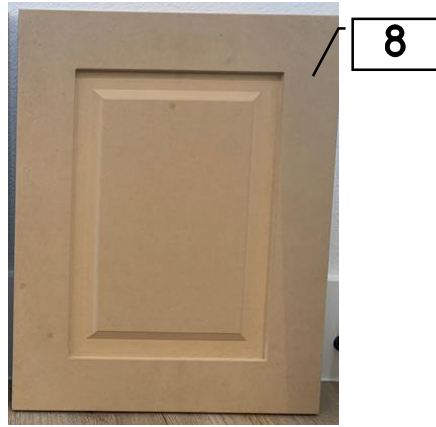

8

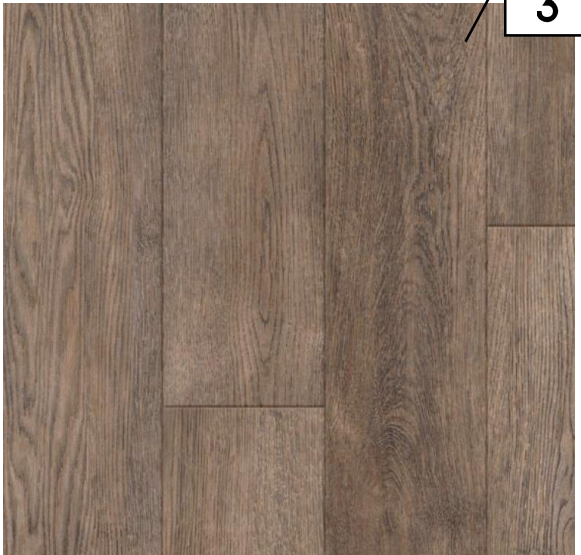


3



5

Natural Walnut

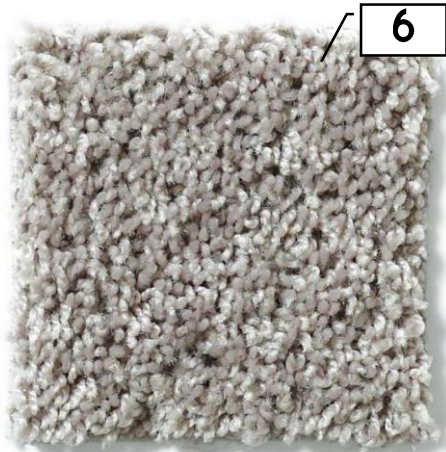




6

# Overall Finishes

1	Walls & Ceilings	KMW44 Pearly White
2	Trim & Cabinets Unless Otherwise Noted	KMW44 Pearly White
3	Vinyl Plank	Armstrong Umber
4	Interior Door Hardware	Collected
5	Interior Stain	Old Master's Natural Walnut
6	Carpet	Shaw Ride It Out Taupestone
7	Bedroom Fans	Dement
8	Cabinet Doors	Shaker Style

COLLECTED



# Living and Entry Finishes

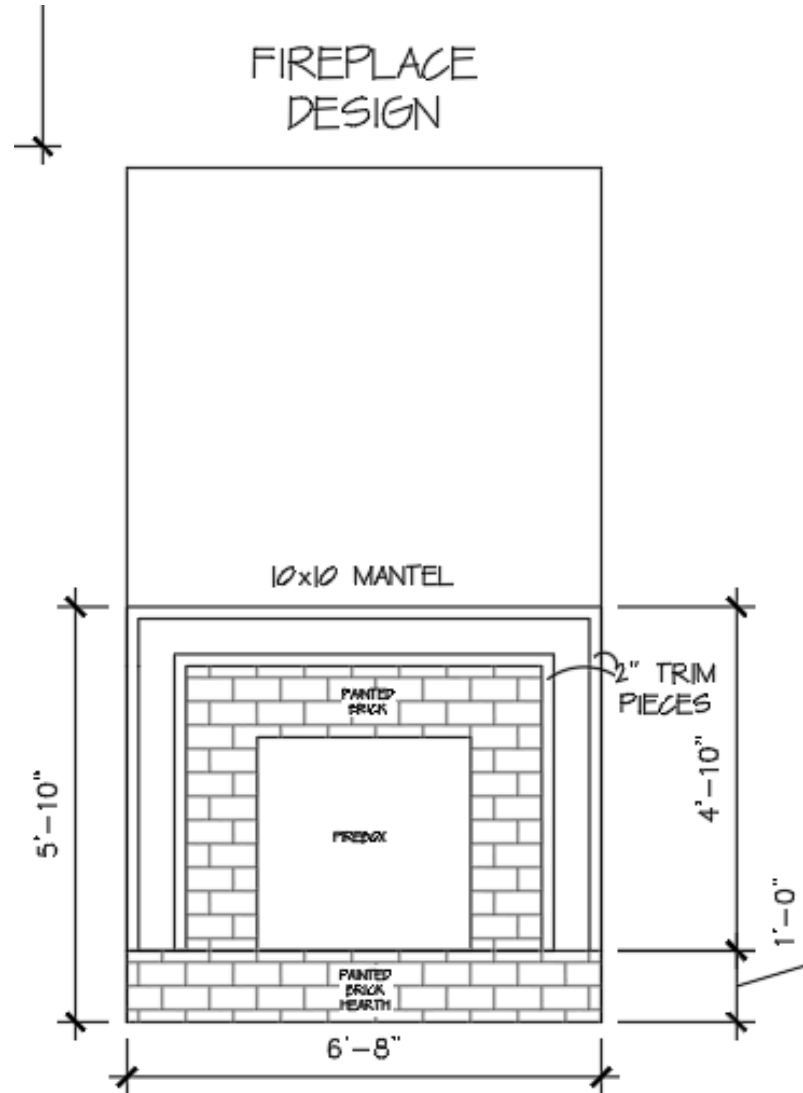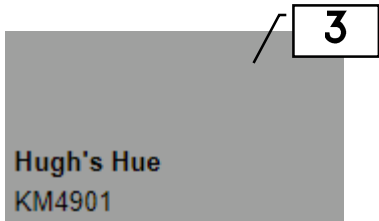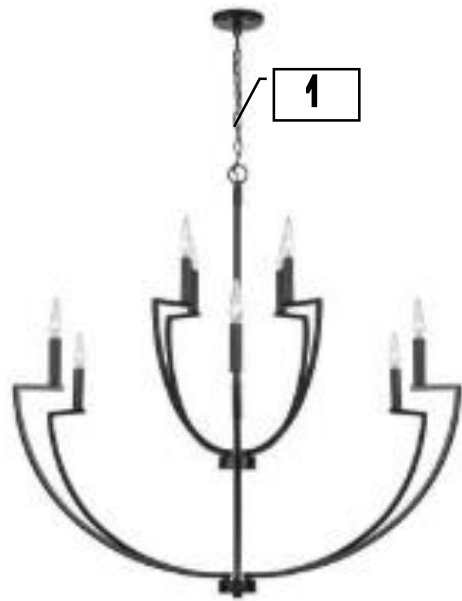


1	Living Chandelier	Dement
2	Entry Light	Dement
3	Mantel Paint	KM4901 Hugh's Hue
4	Painted Brick	KMW44 Pearly White



KITCHEN CABINET ELEVATIONS  
SHAKER STYLE DOOR FRONT

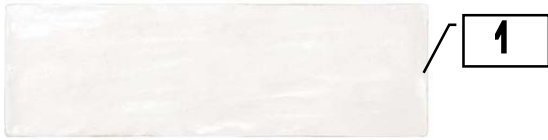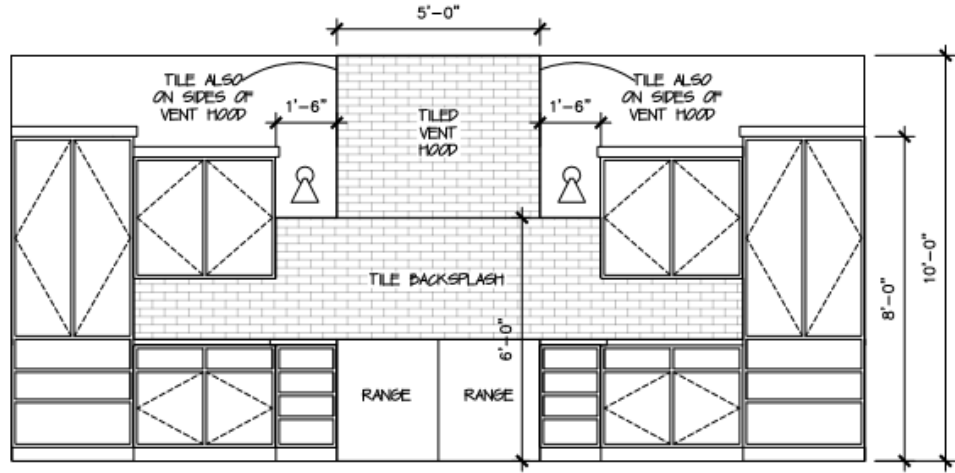

White (AMFWH2.5X8STN)

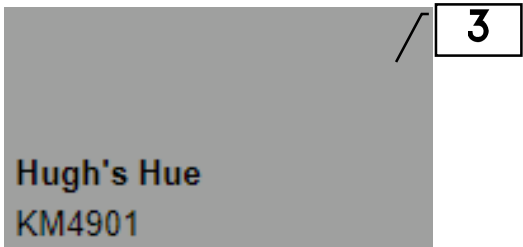



# Kitchen Finishes

1	Backsplash and Vent Hood Tile	Speartek White AMFWH2.5x8STN Grout: White Trim: White Schluter Trim around Vent Corners/Edges: White Schluter
2	Granite	Silver Cloud
3	Cabinets	KM4901 Hugh's Hue
4	Faucet	Delta Essa Stainless Steel
5	Cabinet Hardware	Collected
6	Sink	Stainless steel Apron Front
7	Kitchen Pendants	Dement
8	Wall Sconces	Dement
9	Dining Light	Dement

COLLECTED




# Mud Room

1	Granite	Silver Cloud
2	Cabinets	KM4901 Hugh's Hue
3	Cabinet Hardware	Collected

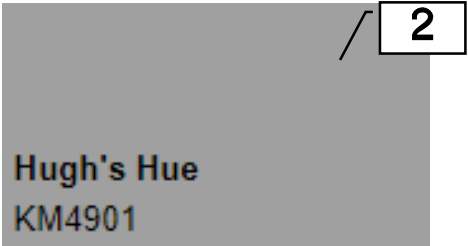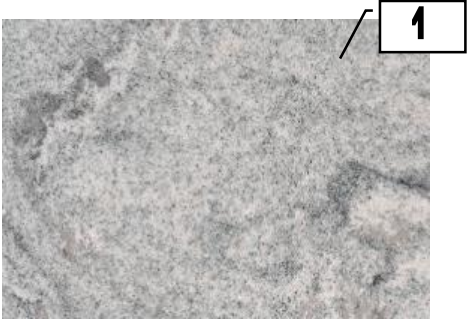

COLLECTED

# Utility Room

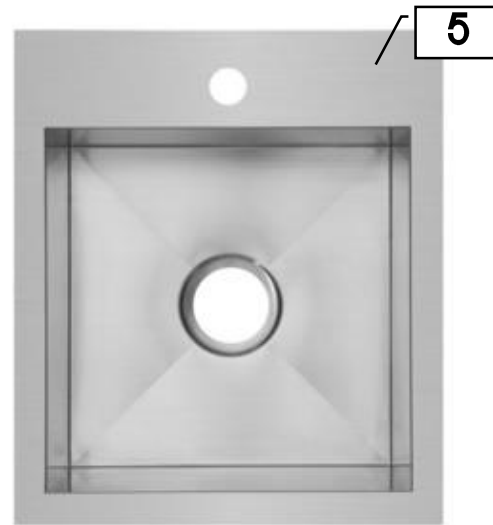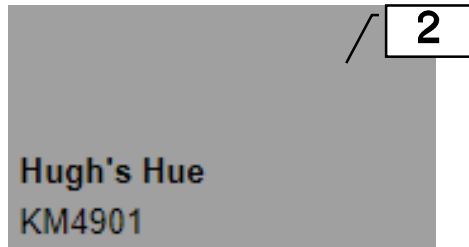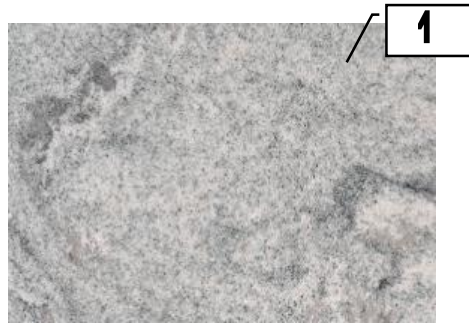


1	Granite	Silver Cloud
2	Cabinets	KM4901 Hugh's Hue
3	Cabinet Hardware	Collected
4	Facuet	Delta Trinsic Arctic Stainless
5	Sink	SHSKDM1515Z1

COLLECTED

# Back Patio


1	Fan	Dement
---	-----	--------

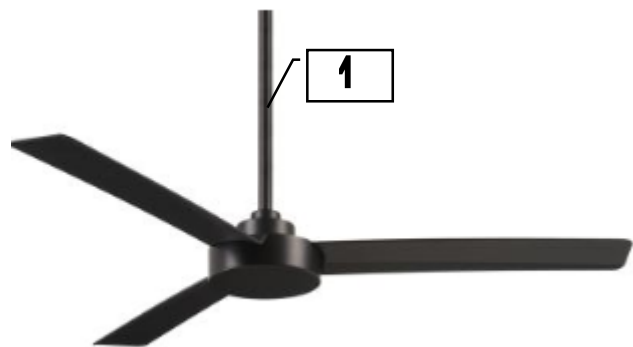


COLLECTED

# Master Bath

## MASTER BATH ELEVATIONS SHAKER STYLE DOOR FRONT

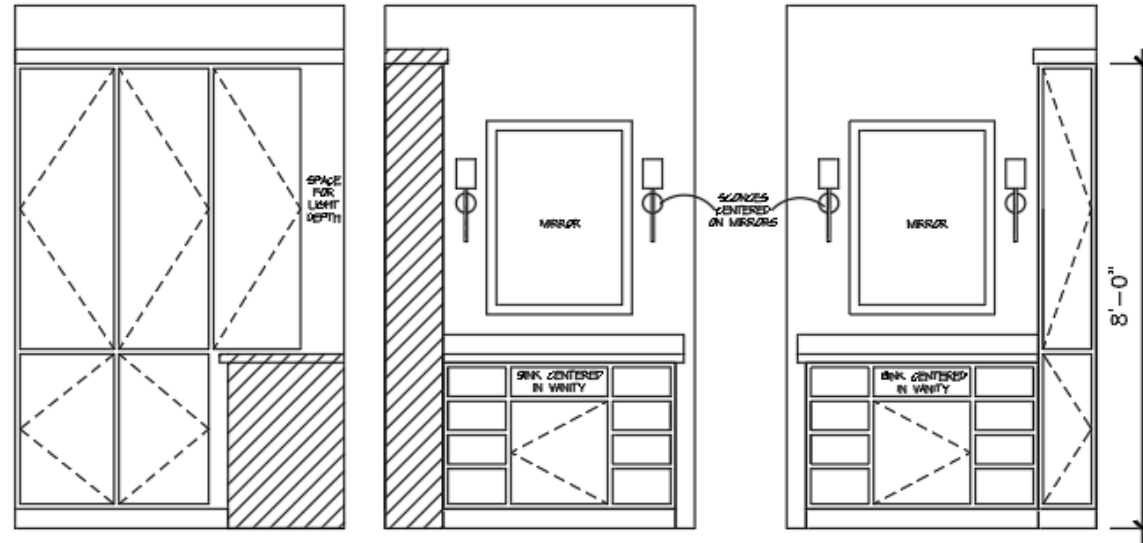

Pearly White  
KMW44

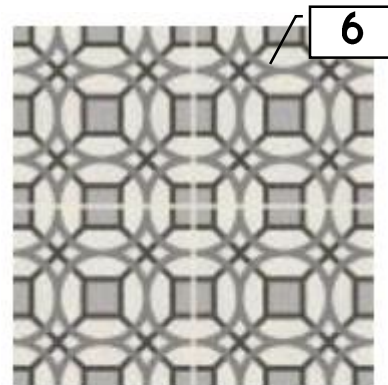

Kaleido -  
Chalk/Midnight  
/Shadow/Smoke  
Blend



1	Vanity Scones	Dement
2	Plumbing	Delta Linden Chrome
3	Granite	Uba Tuba
4	Cabinets	KMW44 Pearly White
5	Cabinet Hardware	Collected
6	1 Tile Strip Around Tub and Shower	Marazzi Kaleido Chalk Midnight Shadow Smoke Blend  Grout: White
7	Main Tub & Shower Tile	3x6 Inverted Beveled White Subway  Grout: White  Trim: White Schluter

COLLECTED



# Guest Bath




1	Plumbing	Delta Ashlyn Chrome
2	Granite	Silver Cloud
3	Cabinets	KMW44 Pearly White
4	Vanity Light	Dement
5	Cabinet Hardware	Collected
6	3'-6" x 3'-6" Square on Back Wall of Shower	MSI Marbella Diamond Grout: 103 Cobblestone
7	Main Shower Tile	Marazzi Middleton Square Steeple Gray Grout: 103 Cobblestone Trim: Chrome Schluter


COLLECTED

# Shared Bath

1	Plumbing	Delta Ashlyn Chrome
2	Granite	Uba Tuba
3	Cabinets	KMW44 Pearly White
4	Vanity Light	Dement
5	Cabinet Hardware	Collected
6	Shower Tile – Herringbone Pattern	MSI White Glossy 2x8 Grout: white Trim: White Schluter

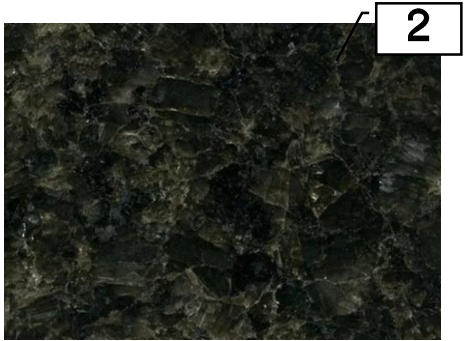

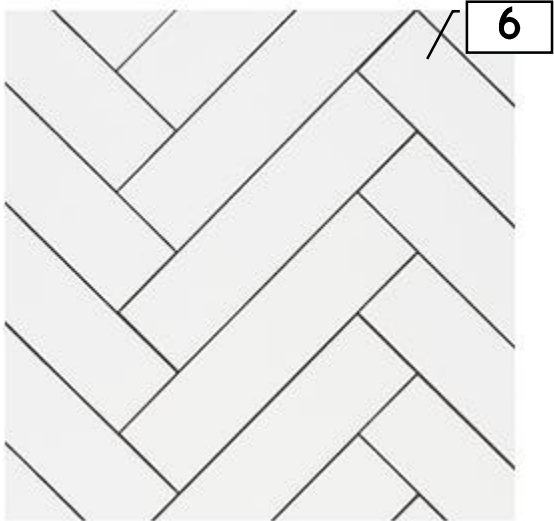



Pearly White  
KMW44







COLLECTED

# Interior Paint Schedule

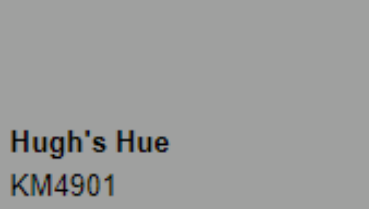Area	Paint Color
Walls	 <p>Pearly White KMW44</p>
Trim & Cabinets	 <p>Pearly White KMW44</p>
Kitchen Cabinets, Mud Room Cabinets, Utility Cabinets, Mantel	 <p>Hugh's Hue KM4901</p>
Interior Beams	 <p>Natural Walnut</p>

COLLECTED


KITCHEN CABINET ELEVATIONS  
SHAKER STYLE DOOR FRONT

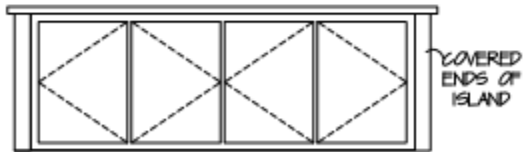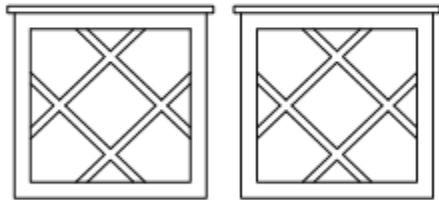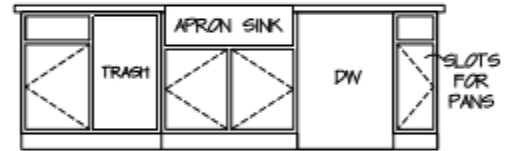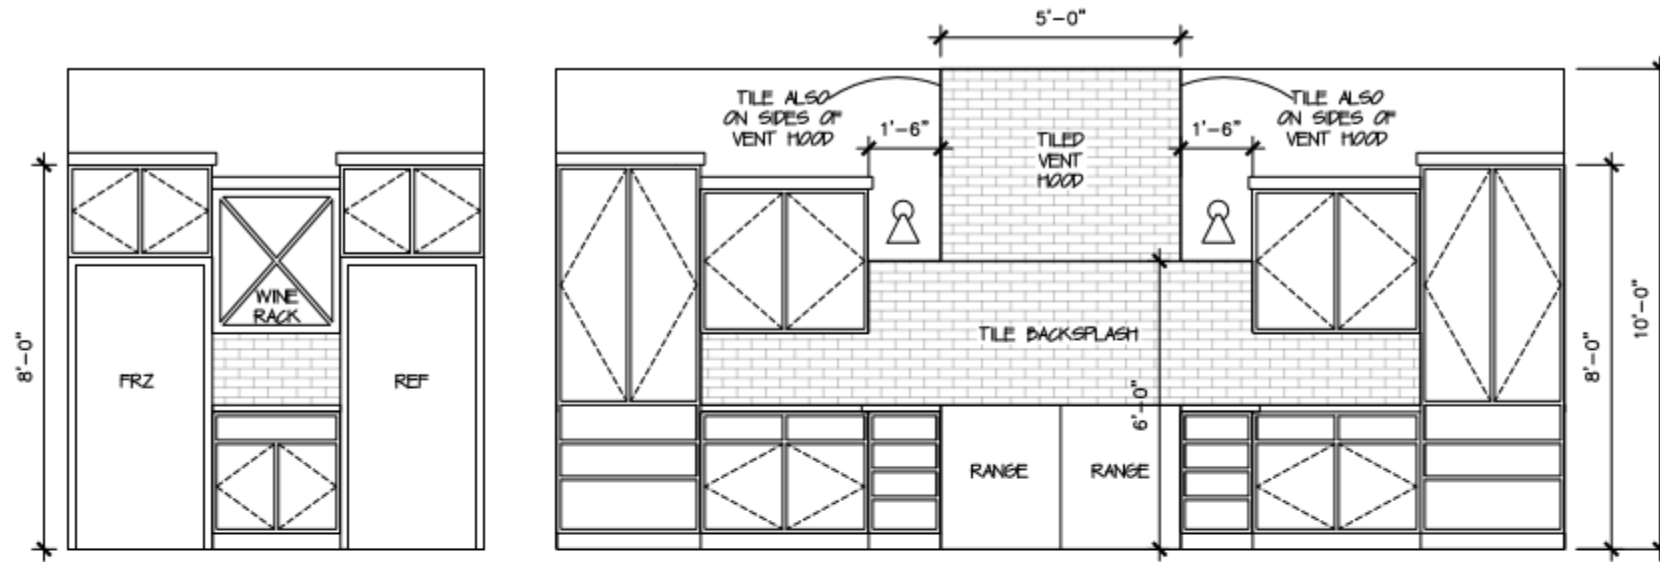

**KITCHEN CABINET ELEVATIONS**

SCALE: 1/2" = 1'-0"


MASTER BATH ELEVATIONS  
SHAKER STYLE DOOR FRONT

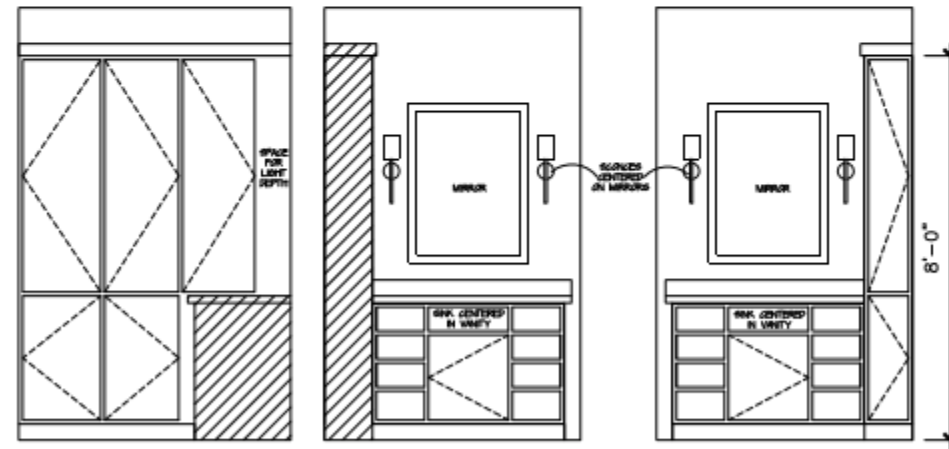

**MASTER BATH CABINET ELEVATIONS**

SCALE: 1/2" = 1'-0"

FIREPLACE DESIGN

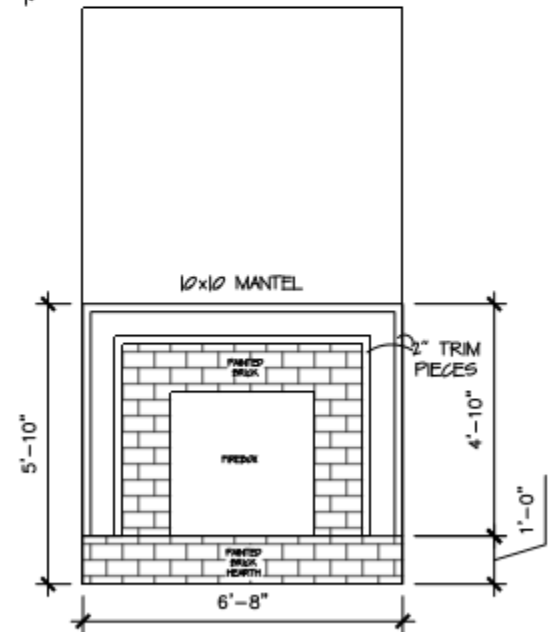

**FIREPLACE ELEVATION**

SCALE: 1/2" = 1'-0"

Appliances



GE GGDT635HSJSS



GE GJGS760SELSS



GE GJGS760SELSS



FFGFU19F6QF FFGRU19F6QF



BROAN BPM250



GPEB7227SLSS